

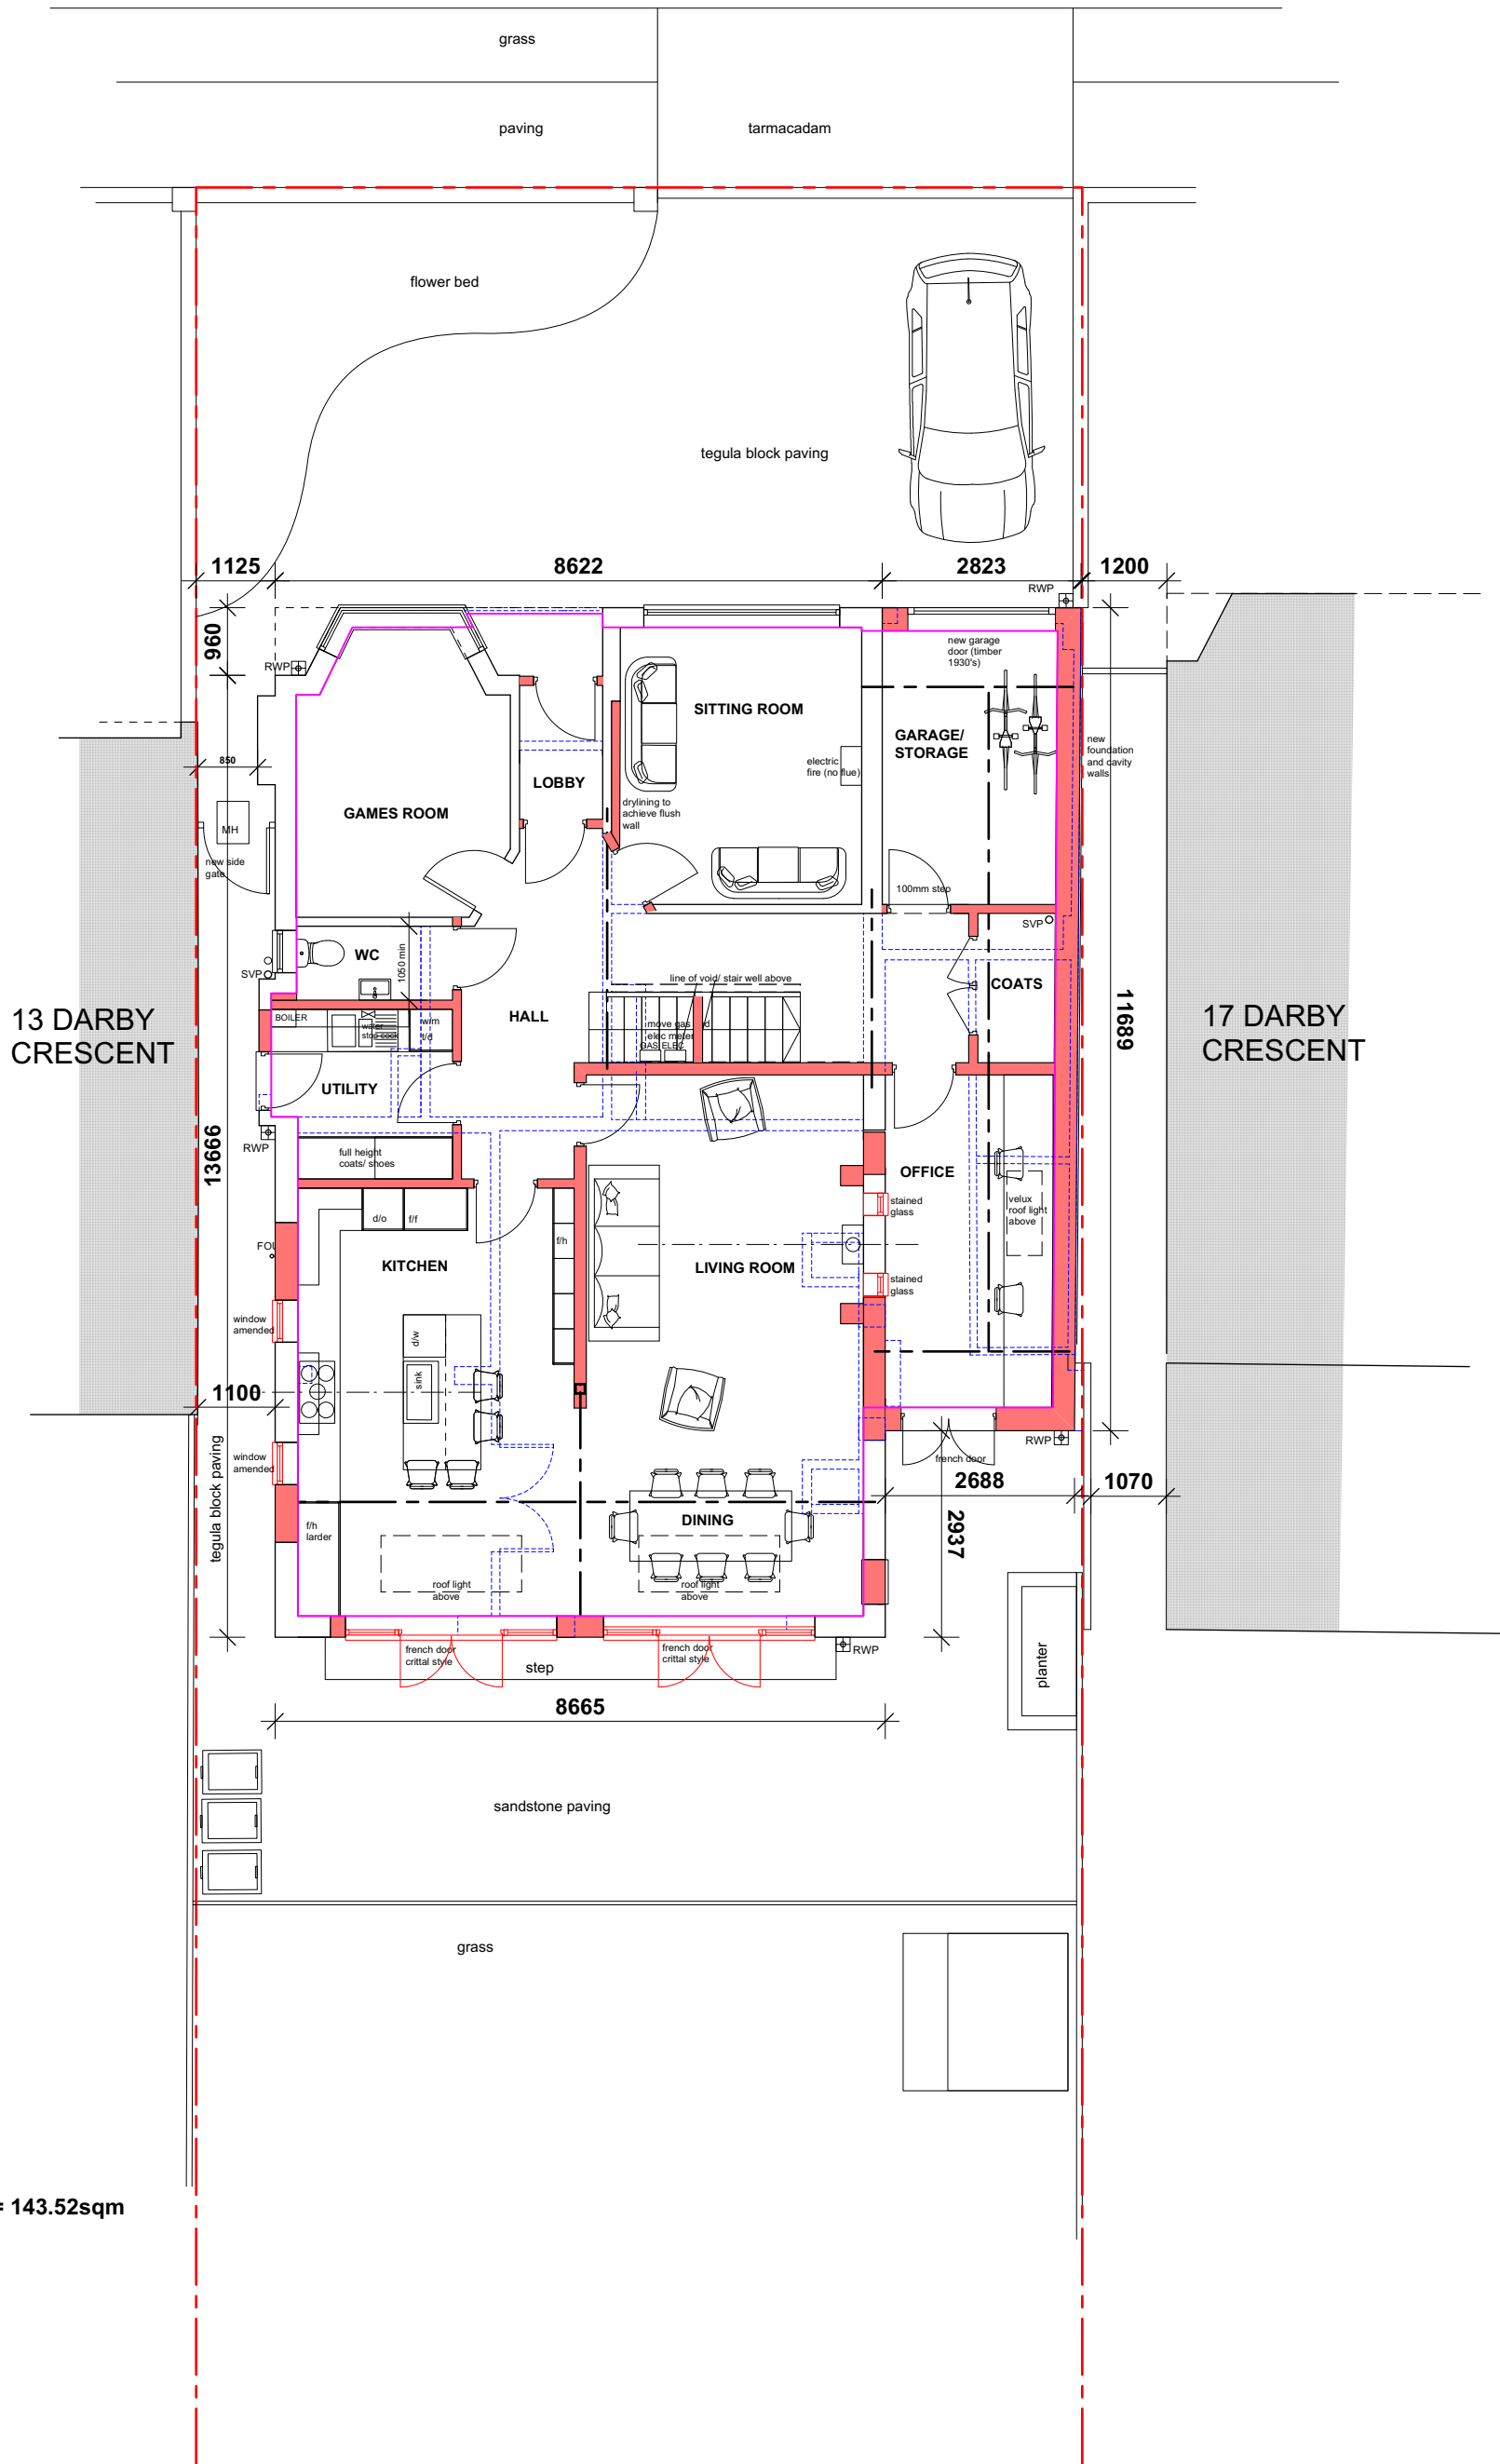
 
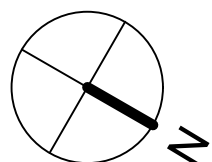


DARBY CRESCENT

 

GROUND FLOOR GIA = 143.52sqm

KEY:

 

PLANNING

Project		15 DARBY CRESCENT, SUNBURY, TW16 5LB		hitchcock architects ltd	
Drawing		PROPOSED GROUND FLOOR PLAN		18 The Avenue Sunbury-on-Thames Middx TW16 5ES	
Drawing No.	Scale	Date	m: 07855 522478 e: andrew@hitchcockarchitects.co.uk w: www.hitchcockarchitects.co.uk		
15DC-06A	1:100 @ A3	21.08.2023	h ^a		