


DARBY CRESCENT

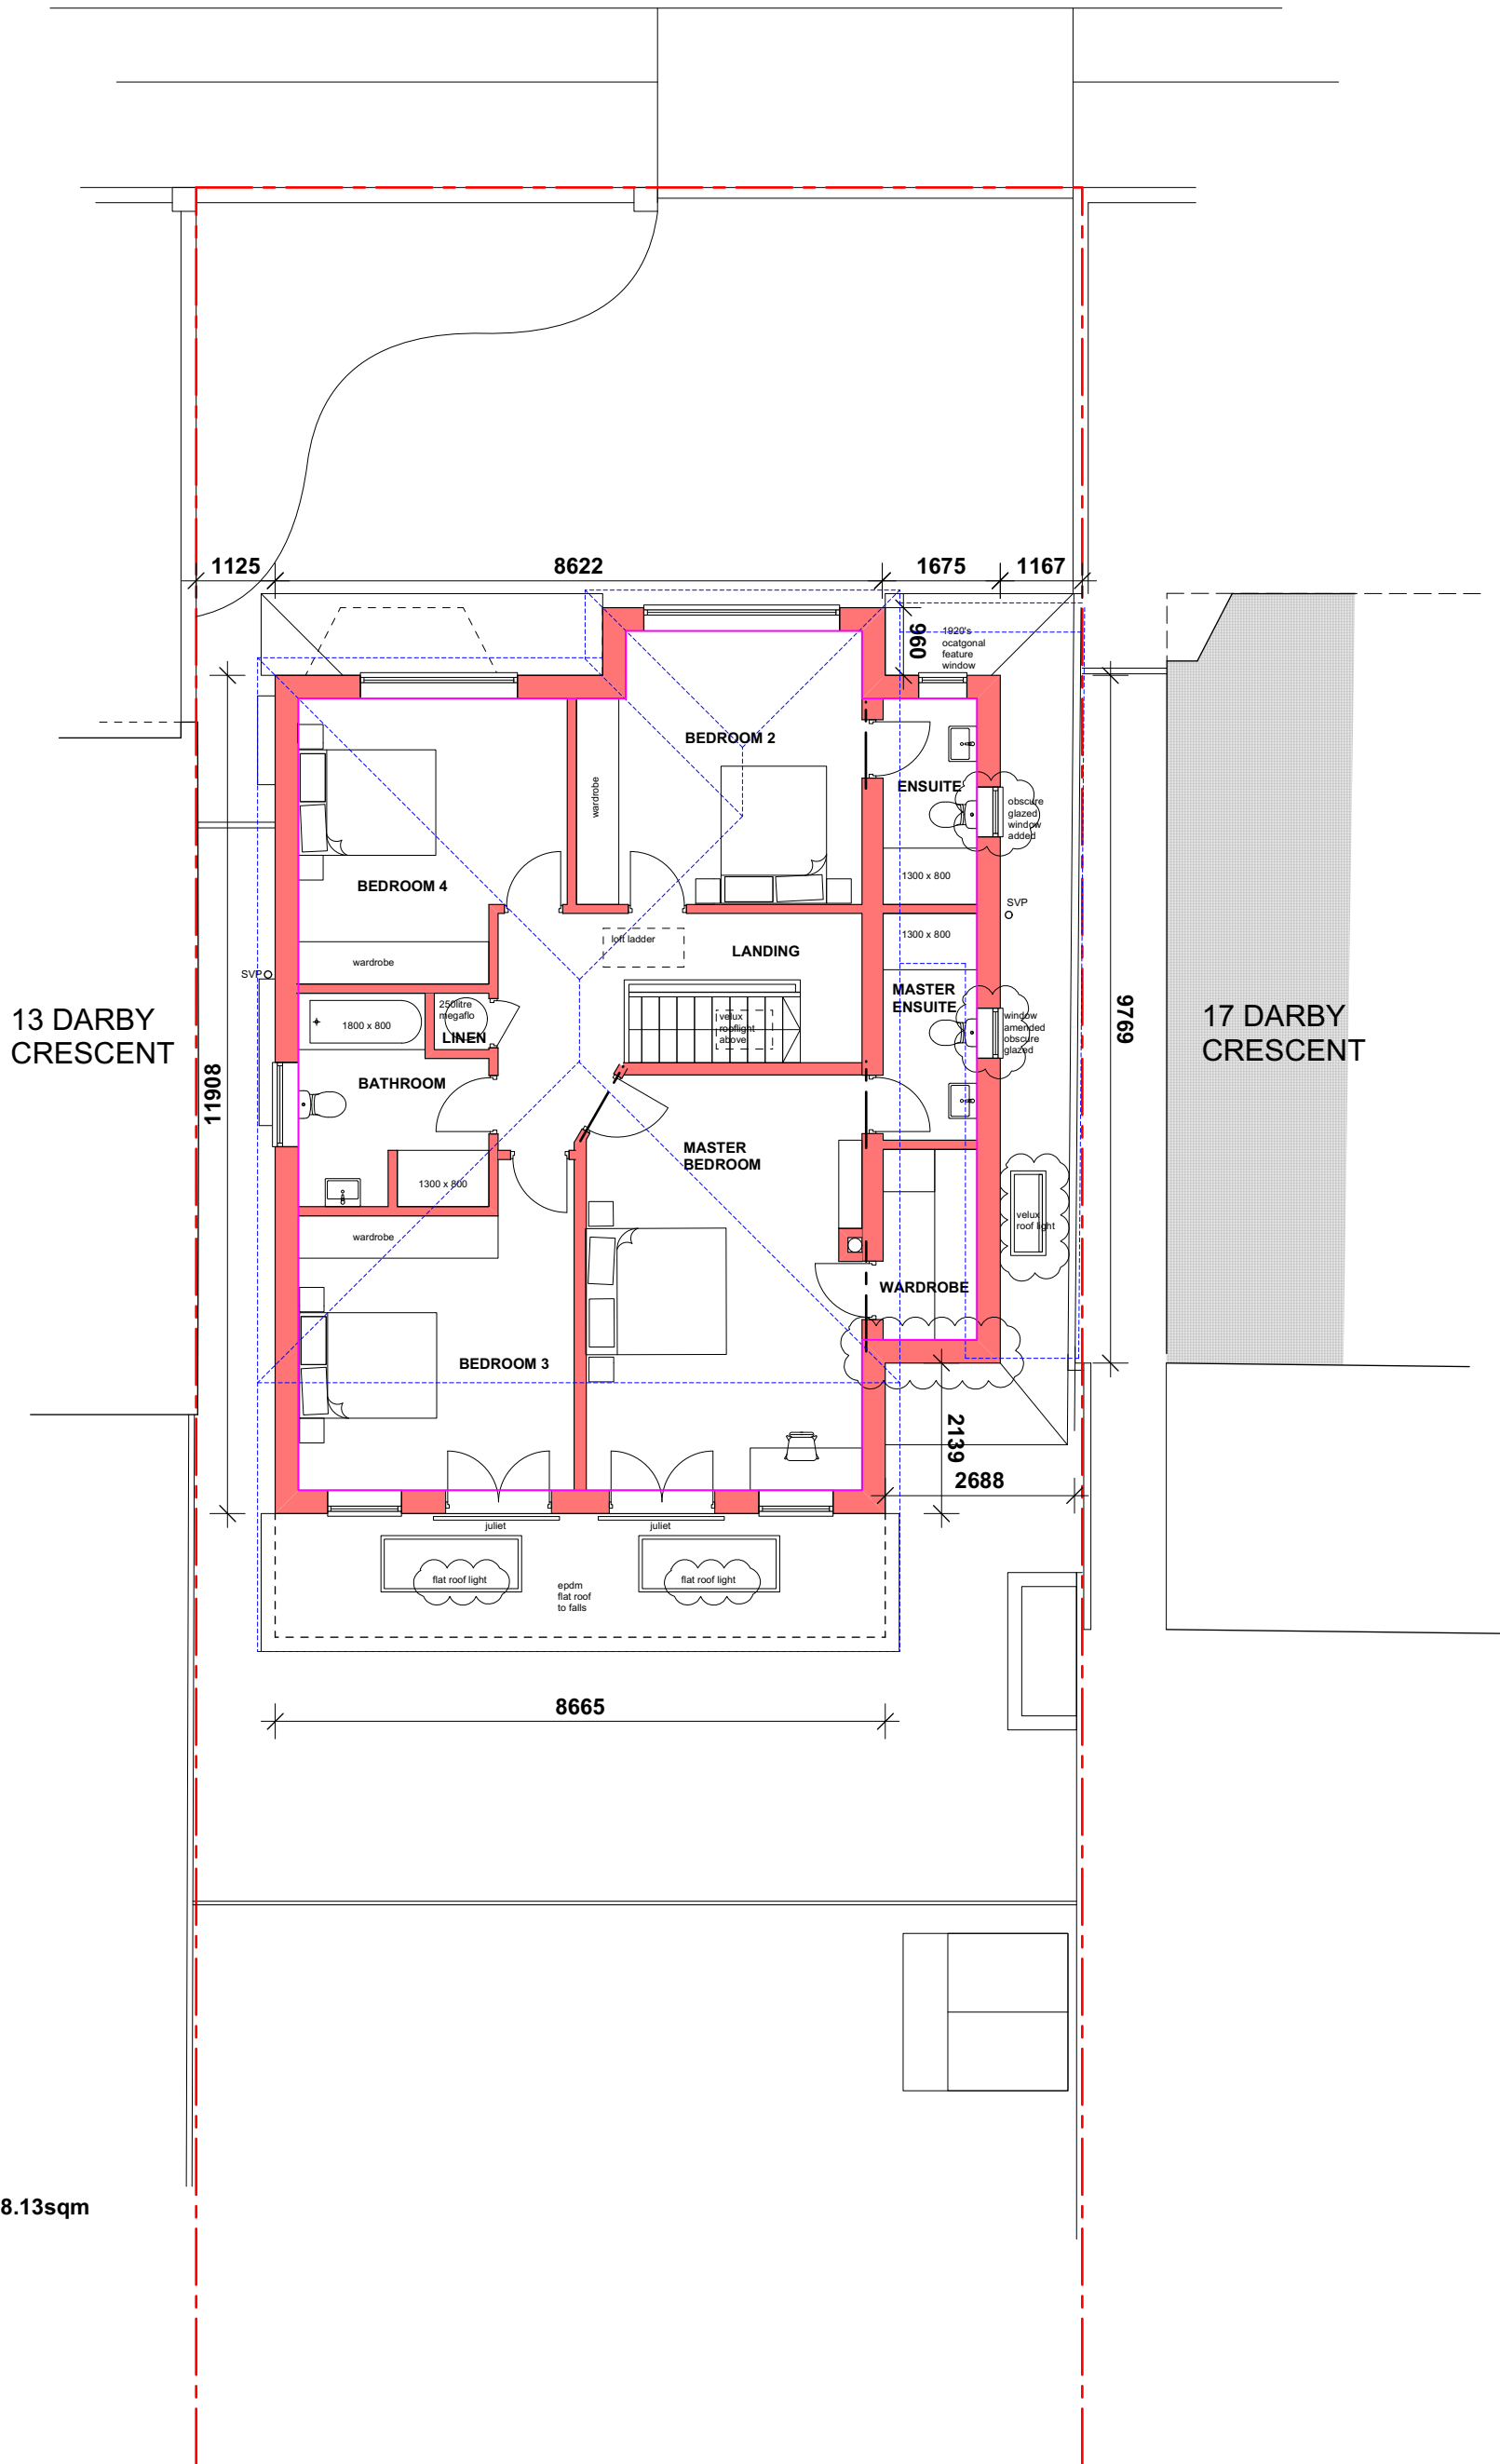


FIRST FLOOR GIA = 108.13sqm

KEY:

■ proposed

existing

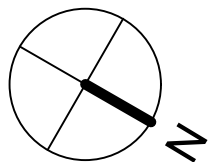

PLANNING

Project 15 DARBY CRESCENT, SUNBURY, TW16 5LB			hitchcock architects ltd 18 The Avenue Sunbury-on-Thames Middx TW16 5ES
Drawing PROPOSED FIRST FLOOR PLAN			
Drawing No. 15DC-07	Scale 1:100 @ A3	Date 29.06.2023	m: 07855 522478 e: andrew@hitchcockarchitects.co.uk w: www.hitchcockarchitects.co.uk

