



NEWHAVEN

PLANNING

 

Project 1 CROWN COTTAGES, ASCOT, SL5 8NU		hitchcock architects ltd	
Drawing PROPOSED GROUND FLOOR PLAN		18 The Avenue Sunbury-on-Thames Middx TW16 5ES	
Drawing No. 1CCA-106	Scale 1:100 @ A3	Date 08.02.2018	m: 07855 522478 e: andrew@hitchcockarchitects.co.uk w: www.hitchcockarchitects.co.uk

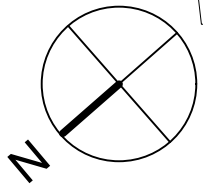