





FIRST FLOOR PLAN

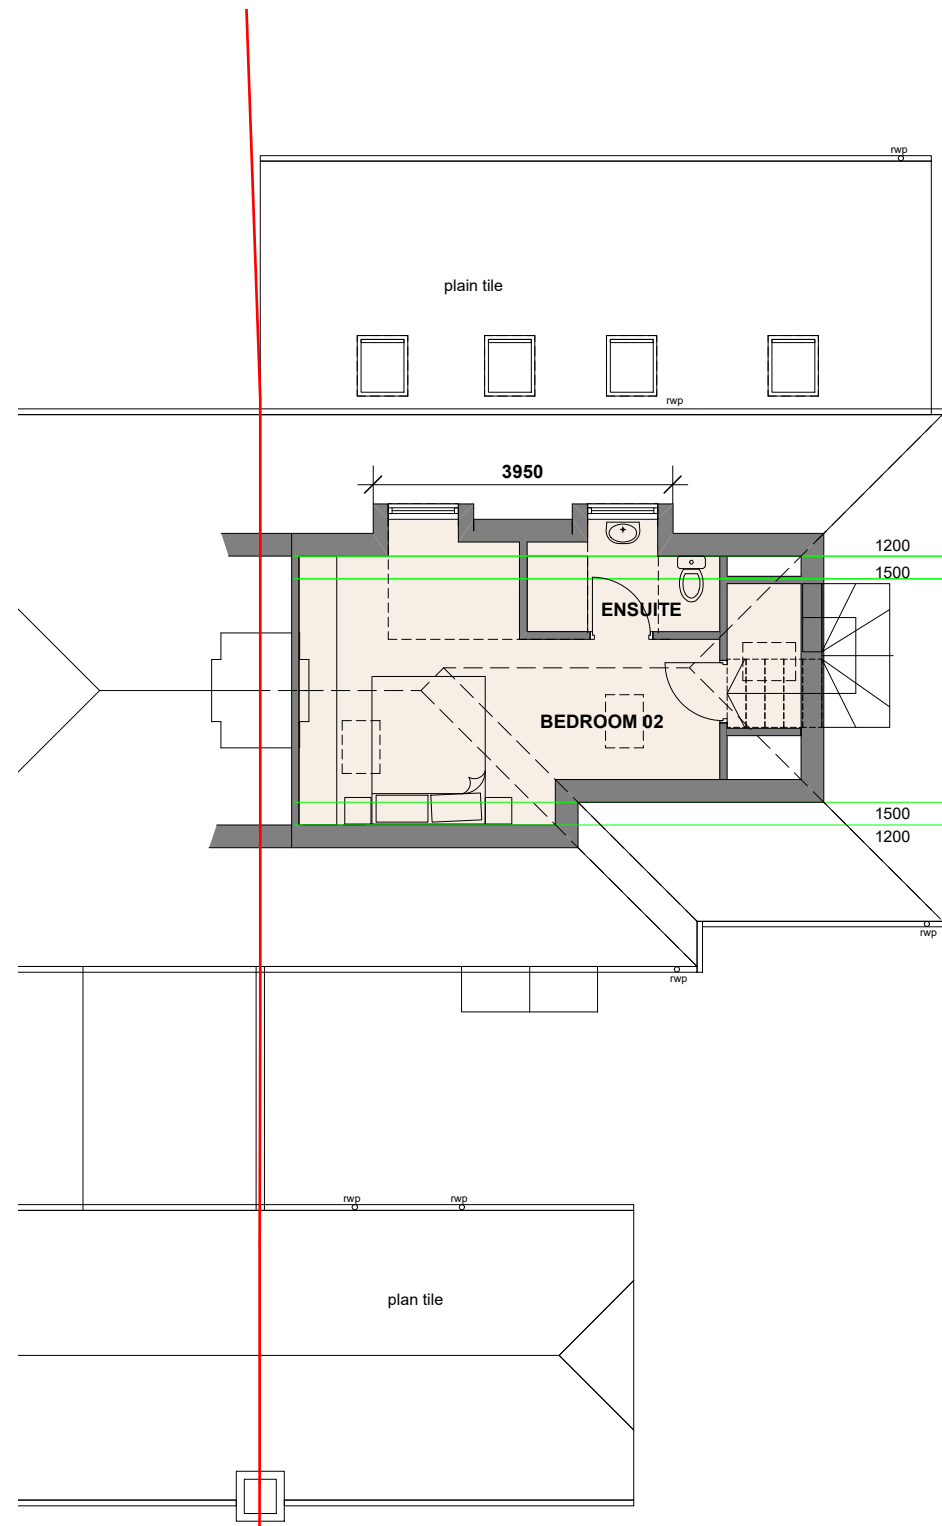

SECOND FLOOR PLAN

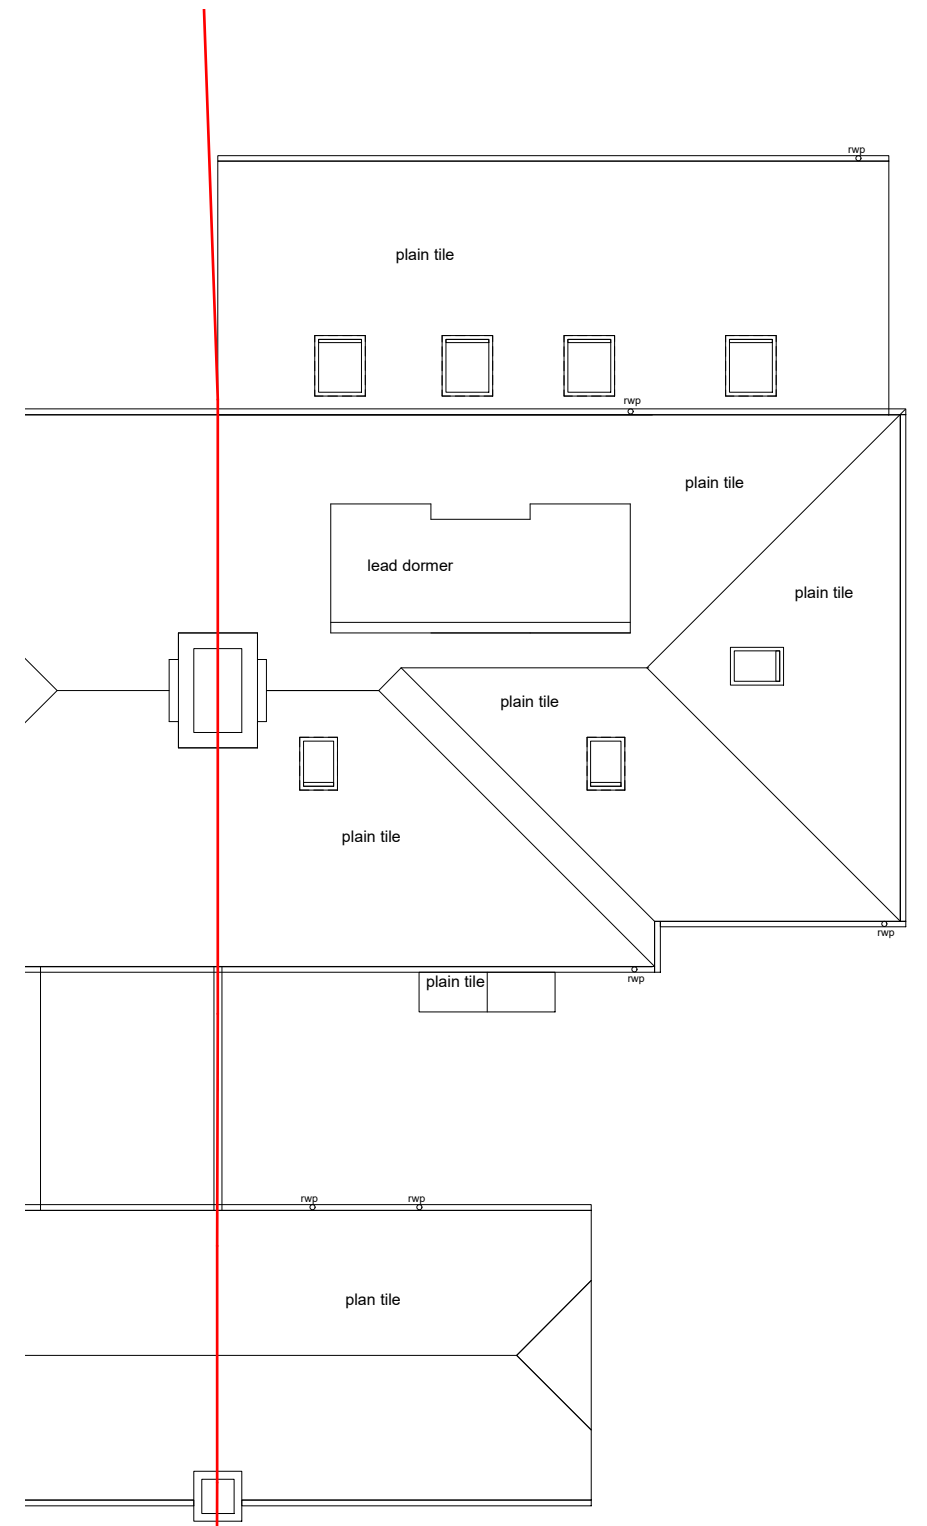

ROOF PLAN

 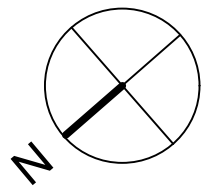

PLANNING

Project 1 CROWN COTTAGES, ASCOT, SL5 8NU		hitchcock architects ltd 18 The Avenue Sunbury-on-Thames Middx TW16 5ES m: 07855 522478 e: andrew@hitchcockarchitects.co.uk w: www.hitchcockarchitects.co.uk
Drawing UPPER FLOOR PLANS		
Drawing No. 1CCA-107	Scale 1:100 @ A4	

