



**FRONT ELEVATION
(NORTH WEST)**

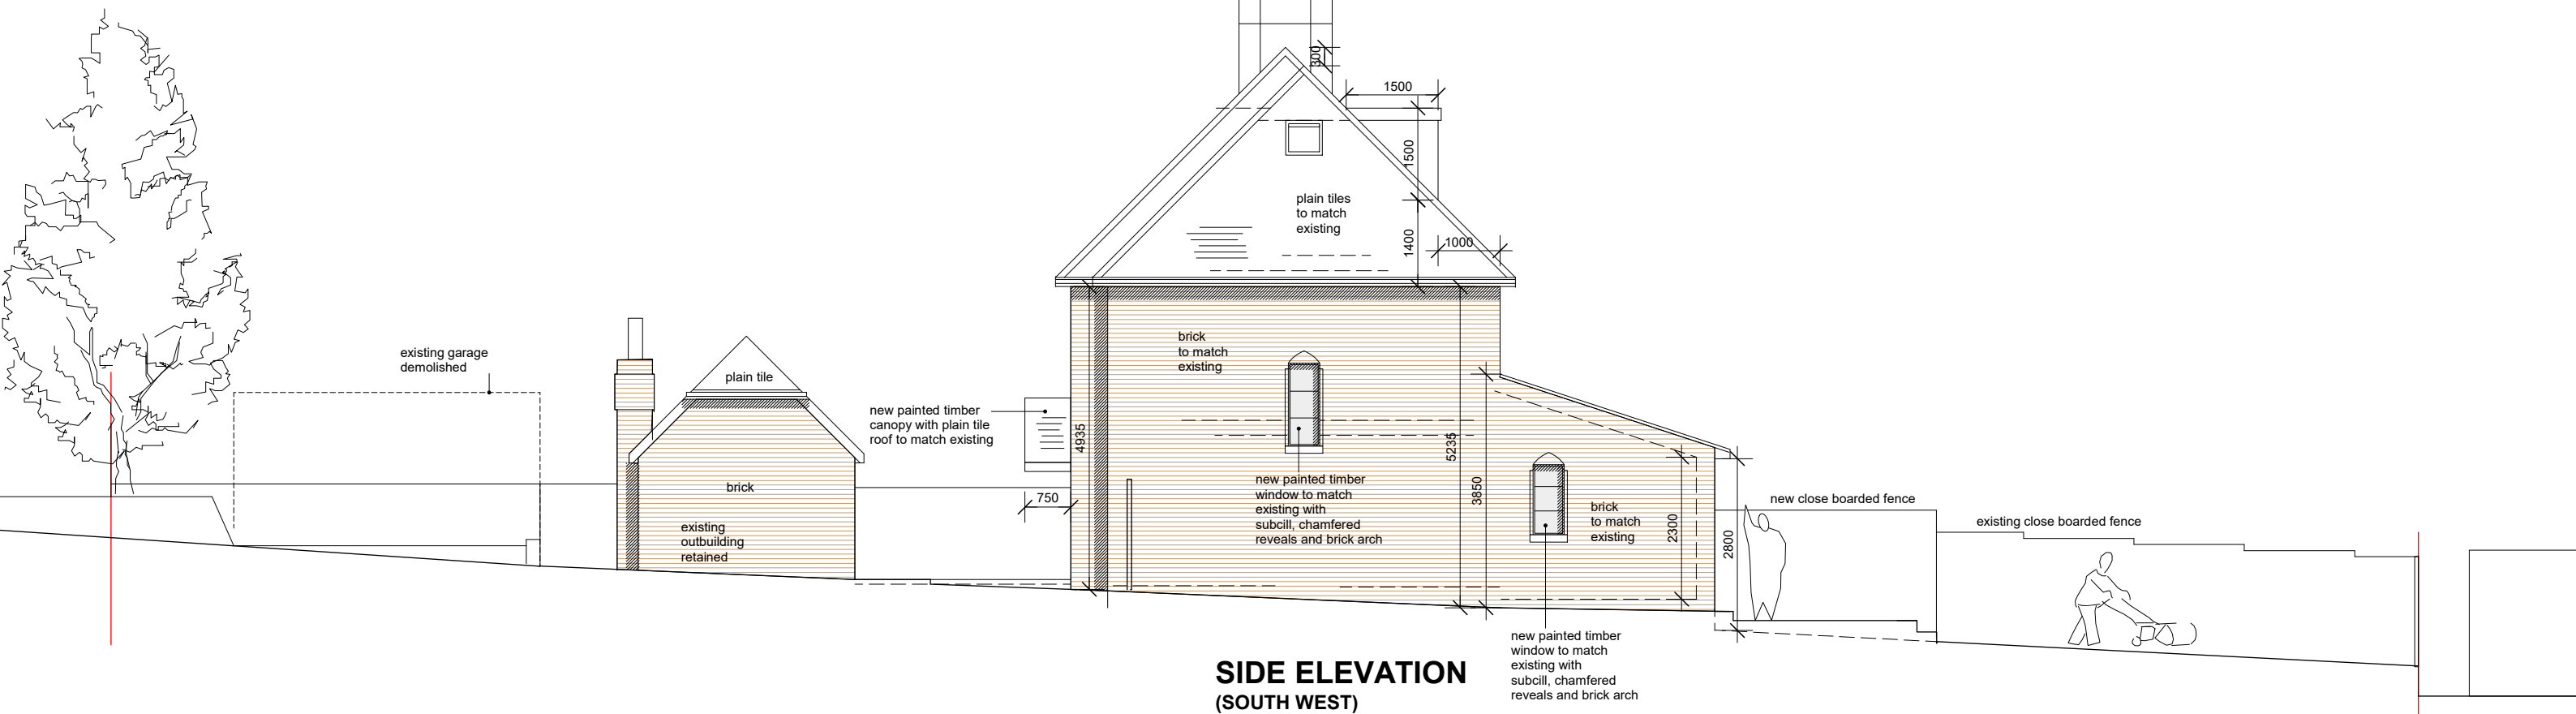

**SIDE ELEVATION
(SOUTH WEST)**

 

PLANNING

Project 1 CROWN COTTAGES, ASCOT, SL5 8NU		hitchcock architects ltd 18 The Avenue Sunbury-on-Thames Middx TW16 5ES m: 07855 522478 e: andrew@hitchcockarchitects.co.uk w: www.hitchcockarchitects.co.uk
Drawing PROPOSED FRONT AND SIDE ELEVATIONS		
Drawing No. 1CCA-108	Scale 1:100 @ A3	Date 08.02.2018

