

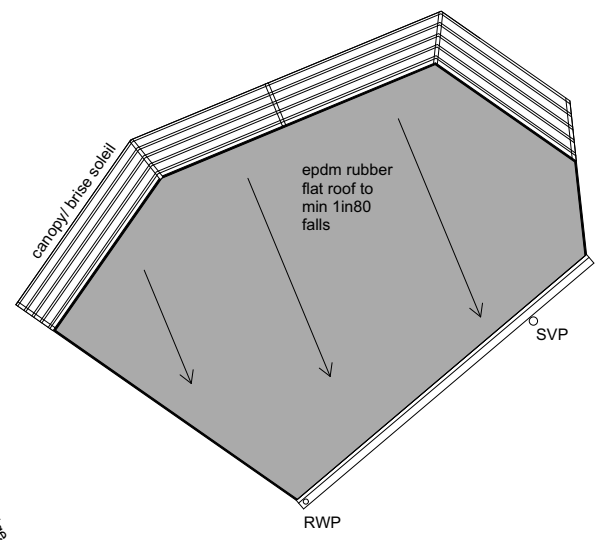


GROUND FLOOR PLAN

 

ROOF PLAN

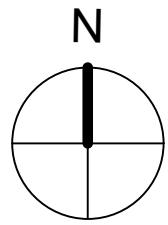

- Existing to be removed
- Proposed

PLANNING

Project 27 DRAKES CLOSE, ESHER, KT10 8PQ		hitchcock architects ltd 18 The Avenue Sunbury-on-Thames Midx TW16 5ES m: 07855 522478 e: andrew@hitchcockarchitects.co.uk w: www.hitchcockarchitects.co.uk
Drawing PROPOSED GROUND/ ROOF PLANS		
Drawing No. 27DCE-12	Scale 1:100 @ A4	Date 15.07.2024

