
 


TOWNSEND ROAD

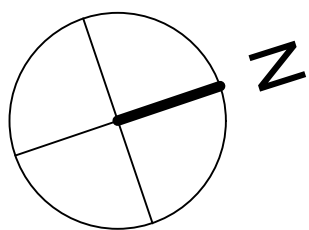

- Existing retained
- Existing to be removed
- Proposed

PLANNING

Project 39 TOWNSEND ROAD, ASHFORD, TW15 3PR		hitchcock architects ltd 18 The Avenue Sunbury-on-Thames Middx TW16 5ES m: 07855 522478 e: andrew@hitchcockarchitects.co.uk w: www.hitchcockarchitects.co.uk
Drawing PROPOSED FIRST FLOOR PLAN		
Drawing No. 39TRA-06	Scale 1:100 @ A3	Date 16.05.2023

