




BROWNRIGG ROAD

CHURCH ROAD

Perrin Court

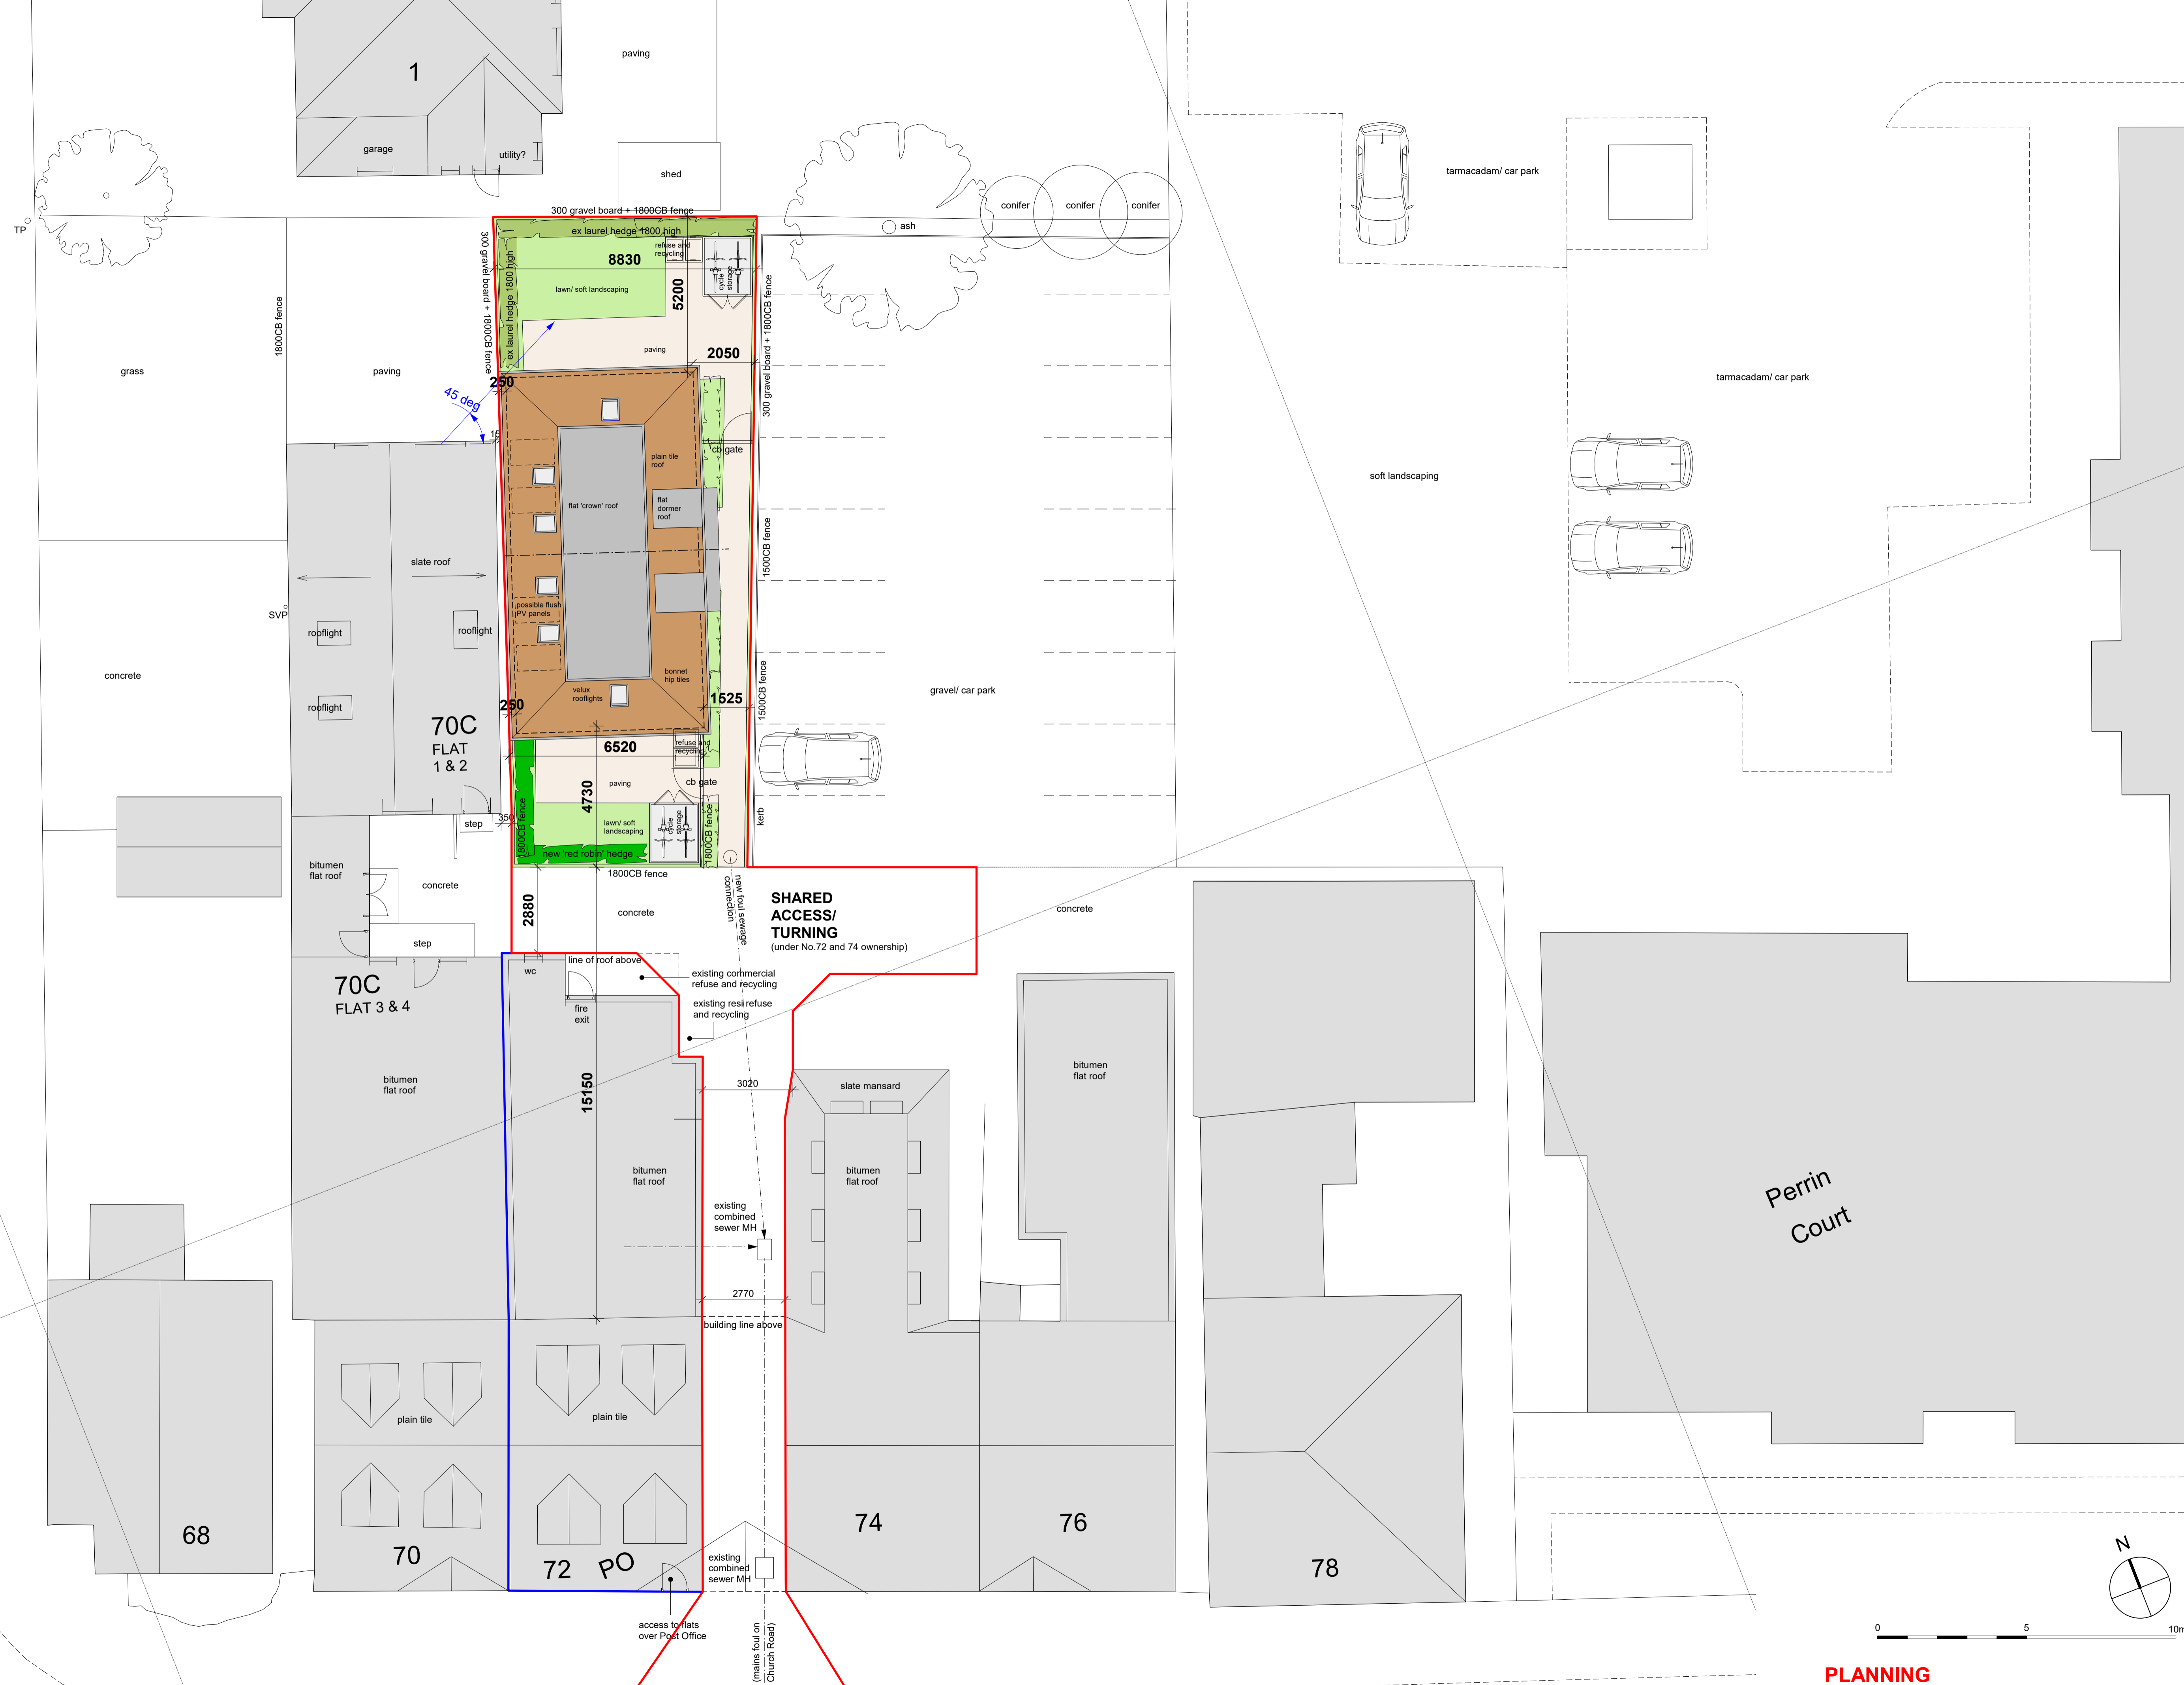

**SHARED ACCESS/  
TURNING**  
(under No.72 and 74 ownership)

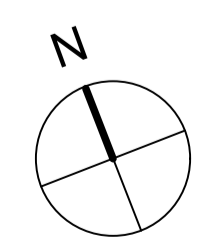 

<b>PLANNING</b>		hitchcock architects ltd	
Project 72 CHURCH ROAD, ASHFORD, TW15 2TP		18 The Avenue Buckingham Palace London W1A 1AA T: 01895 52478 E: enquiries@hitchcockarchitects.co.uk W: www.hitchcockarchitects.co.uk	
Drawing <b>PROPOSED BLOCK/ ROOF PLAN</b>		h	
Drawing No. 72CRA - 05	Scale 1:100 @ A1 1:200 @ A3	Date 30.04.2021	