



DARBY CRESCENT

 

PLANNING

Project DARBY CRESCENT, SUNBURY			hitchcock architects ltd 18 The Avenue Sunbury-on-Thames Middx TW16 5ES m: 07855 522478 e: andrew@hitchcockarchitects.co.uk w: www.hitchcockarchitects.co.uk
Drawing PROPOSED FIRST FLOOR PLAN			
Drawing No. DC-08	Scale 1:100 @ A3	Date 04.11.2016	

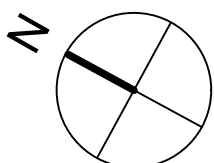