
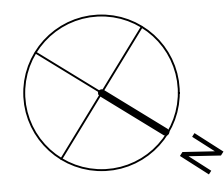


GROUND PLAN
158m2 GIA

FIRST PLAN
136m2 GIA

Revisions
 D - 13.09.2019: ground floor kitchen wing extended to add snug, larder added, bathroom layout amended, rooflight added and balcony amended to juliet

PLANNING

 

Project CORNER COTTAGE, HOLLOW LANE, THURSTON		hitchcock architects ltd 18 The Avenue Sunbury-on-Thames Middx TW16 5ES m: 07855 522478 e: andrew@hitchcockarchitects.co.uk w: www.hitchcockarchitects.co.uk
Drawing PLOT 01 (REPLACEMENT) - PROPOSED FLOOR PLANS		
Drawing No. CCHL-08D	Scale 1:100 @ A3	Date 26.07.2019

