




GROUND FLOOR PLAN
123m² GIA

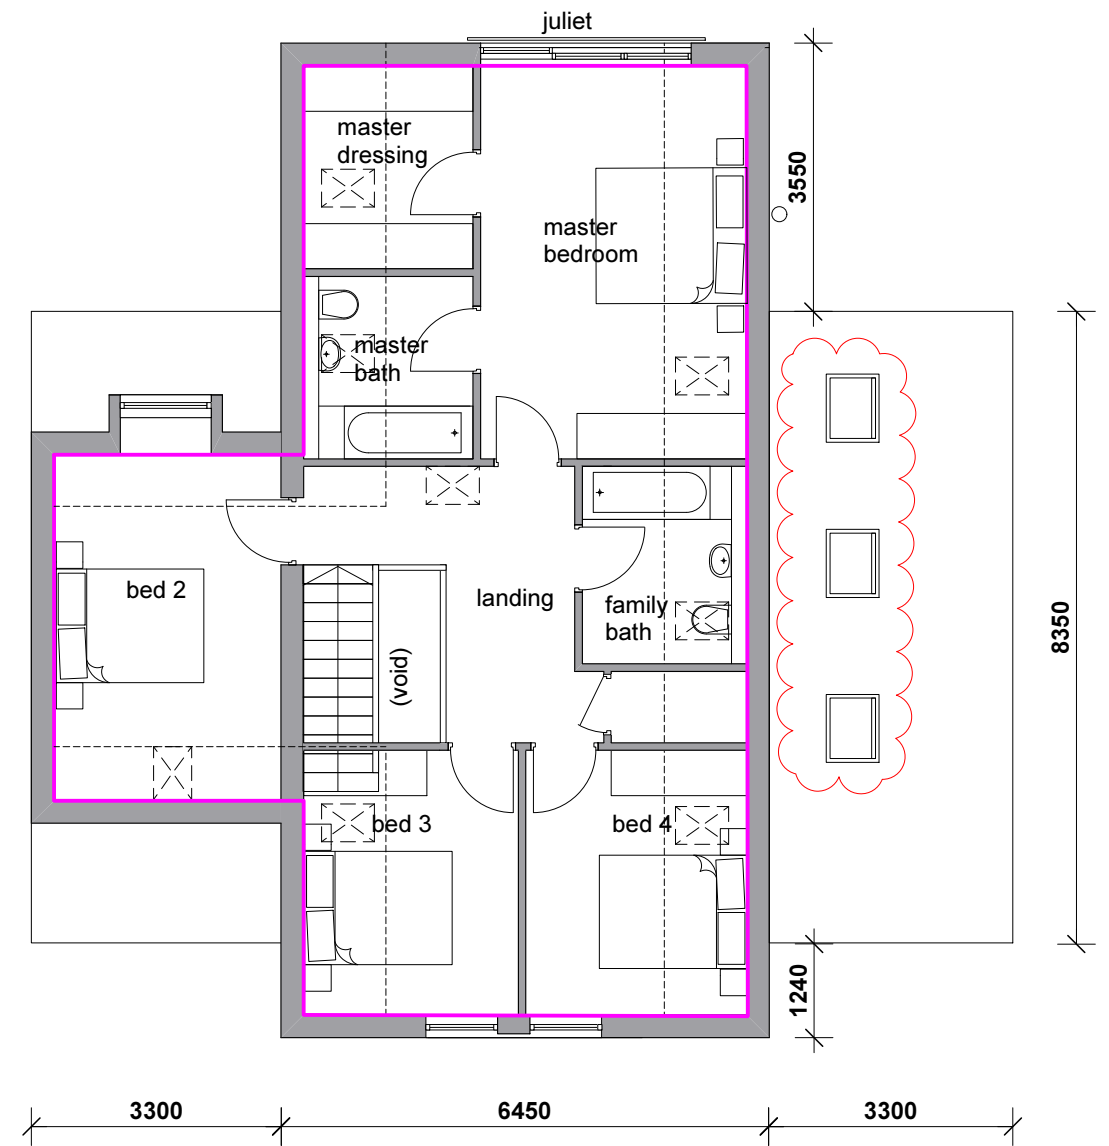

FIRST FLOOR PLAN
88m² GIA

Revisions

A - 09.03.2021: Internal layout amended, 3 x rooflights added to kitchen, window amended to double door to west elevation, windows to north elevation omitted, window to south elevation reduced in width. Step in ground floor level omitted.

 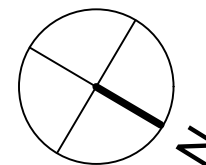

PLANNING

Project CORNER COTTAGE, HOLLOW LANE, THURSTON			hitchcock architects ltd 18 The Avenue Sunbury-on-Thames Middx TW16 5ES
Drawing PLOT 02 (NEW DWELLING) - PROPOSED FLOOR PLANS			
Drawing No. CCHL-12A	Scale 1:100 @ A3	Date 25.04.2019	m. 07855 522478 e. andrew@hitchcockarchitects.co.uk w. www.hitchcockarchitects.co.uk

