




FIRST FLOOR PLAN
SCALE 1:100

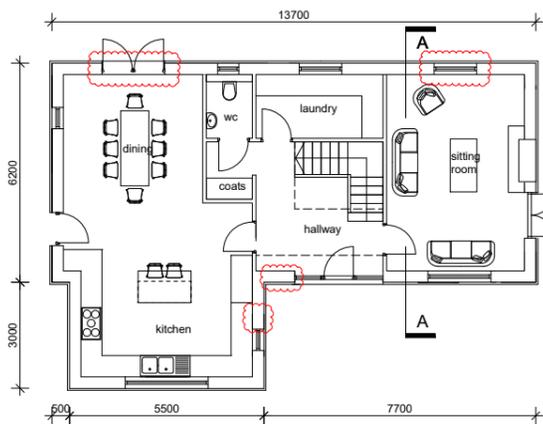


GROUND FLOOR PLAN
SCALE 1:100

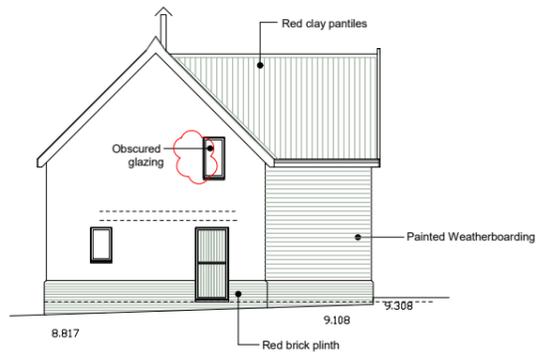


WEST ELEVATION
SCALE 1:100

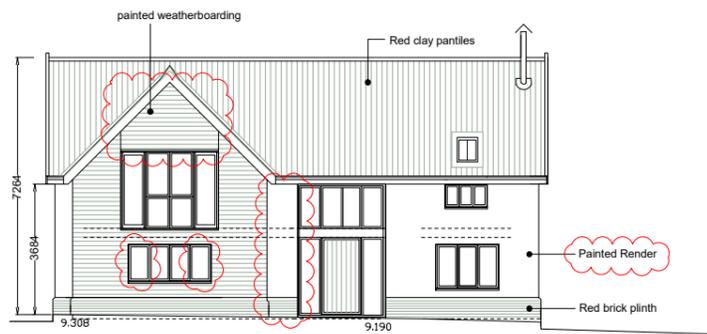


SOUTH ELEVATION
SCALE 1:100

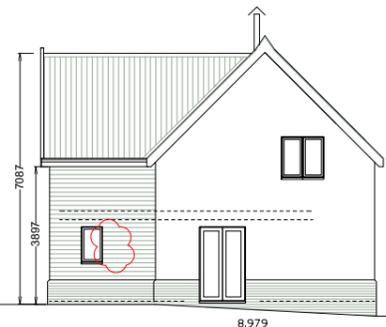






EAST ELEVATION
SCALE 1:100

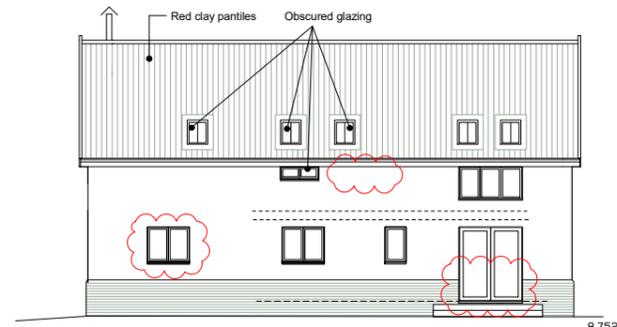

NORTH ELEVATION
SCALE 1:100

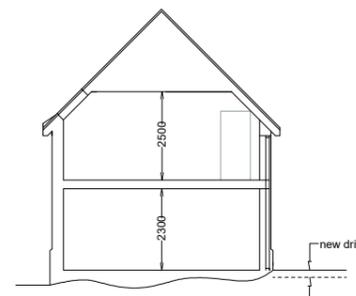

SECTION AA
SCALE 1:100

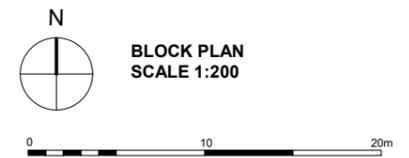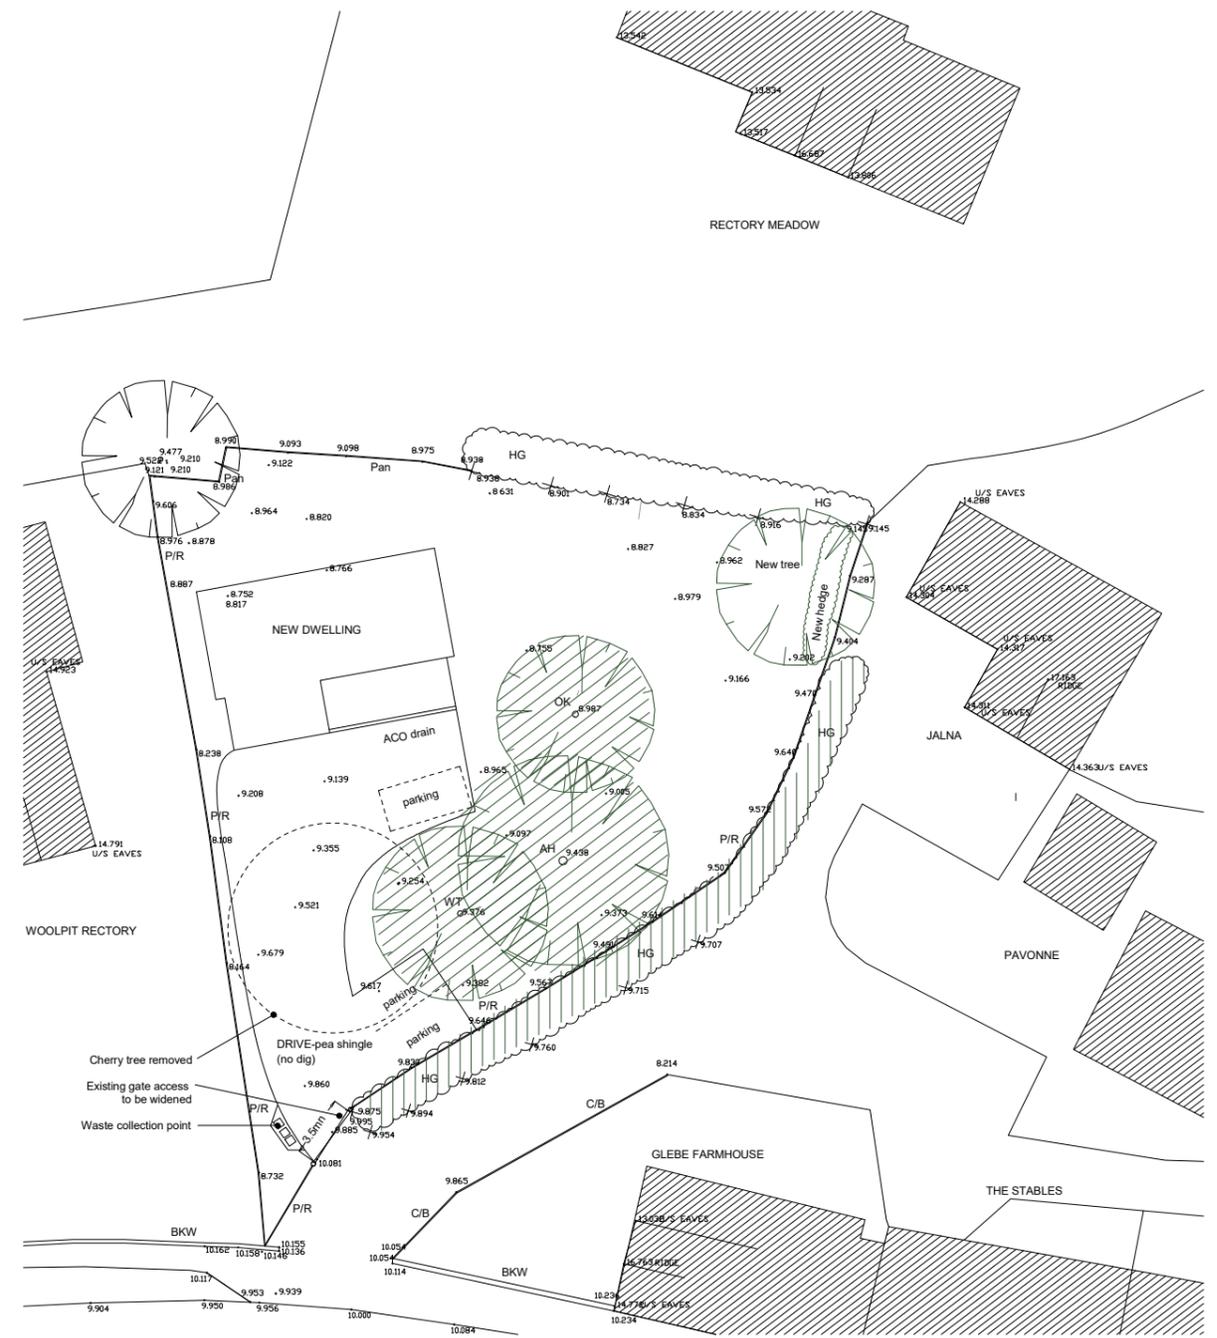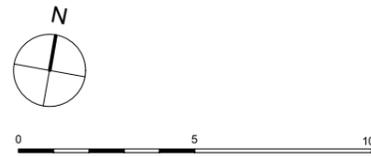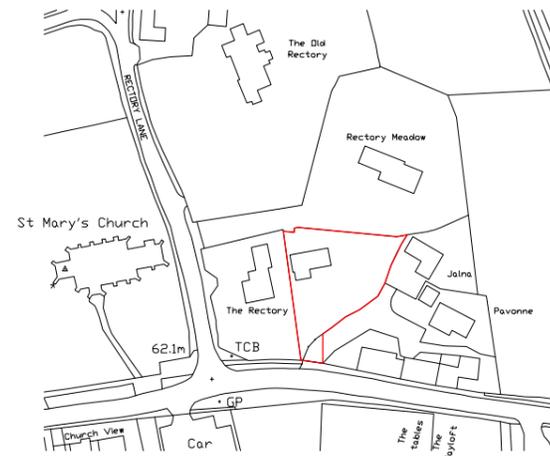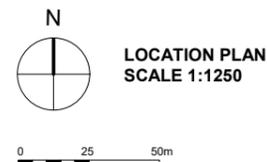

PLANNING

Project	LAND ADJ THE RECTORY, CHURCH STREET, WOOLPIT		hitchcock architects ltd
Drawing	PROPOSED PLANS & ELEVATIONS		18 The Avenue Surrey-on-Thames Middlesex TW16 5ES
Drawing No.	Scale	Date	tel: 07855 522478 e: andrew@hitchcockarchitects.co.uk w: www.hitchcockarchitects.co.uk
CSW-01	1:100, 1:200, 1:250 @ A1	08.12.2017	h^a