




FRONT (NORTH) ELEVATION

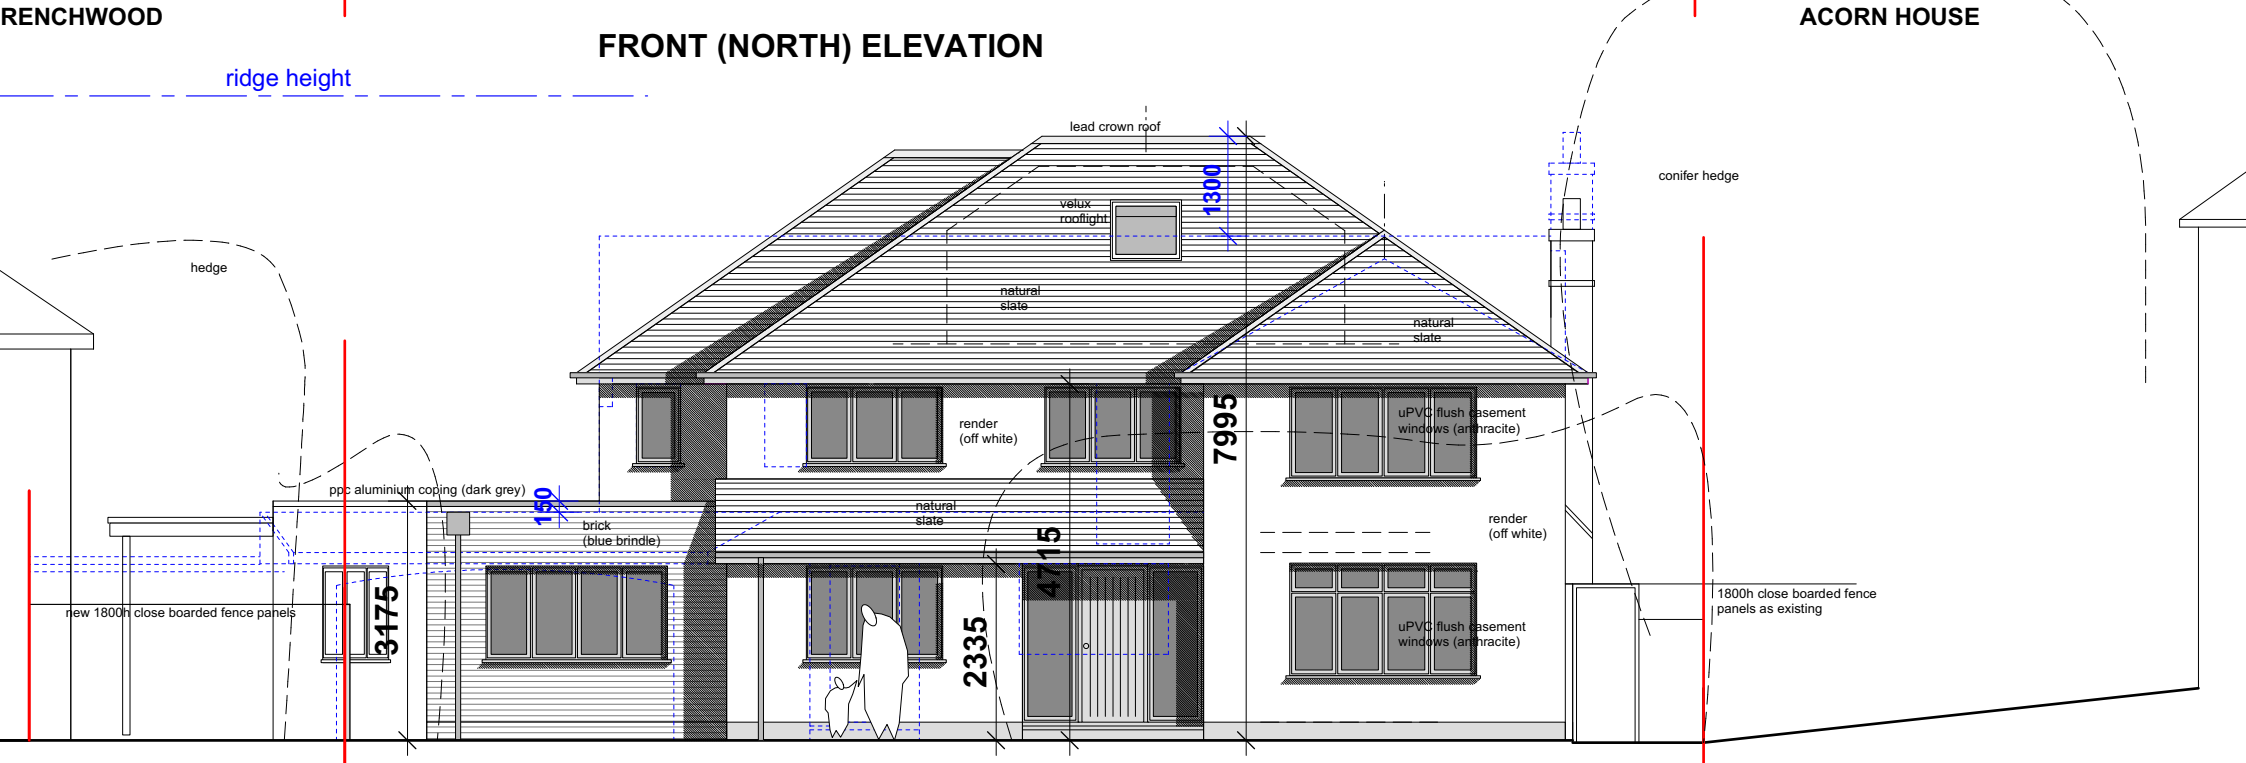


FRONT (NORTH) ELEVATION

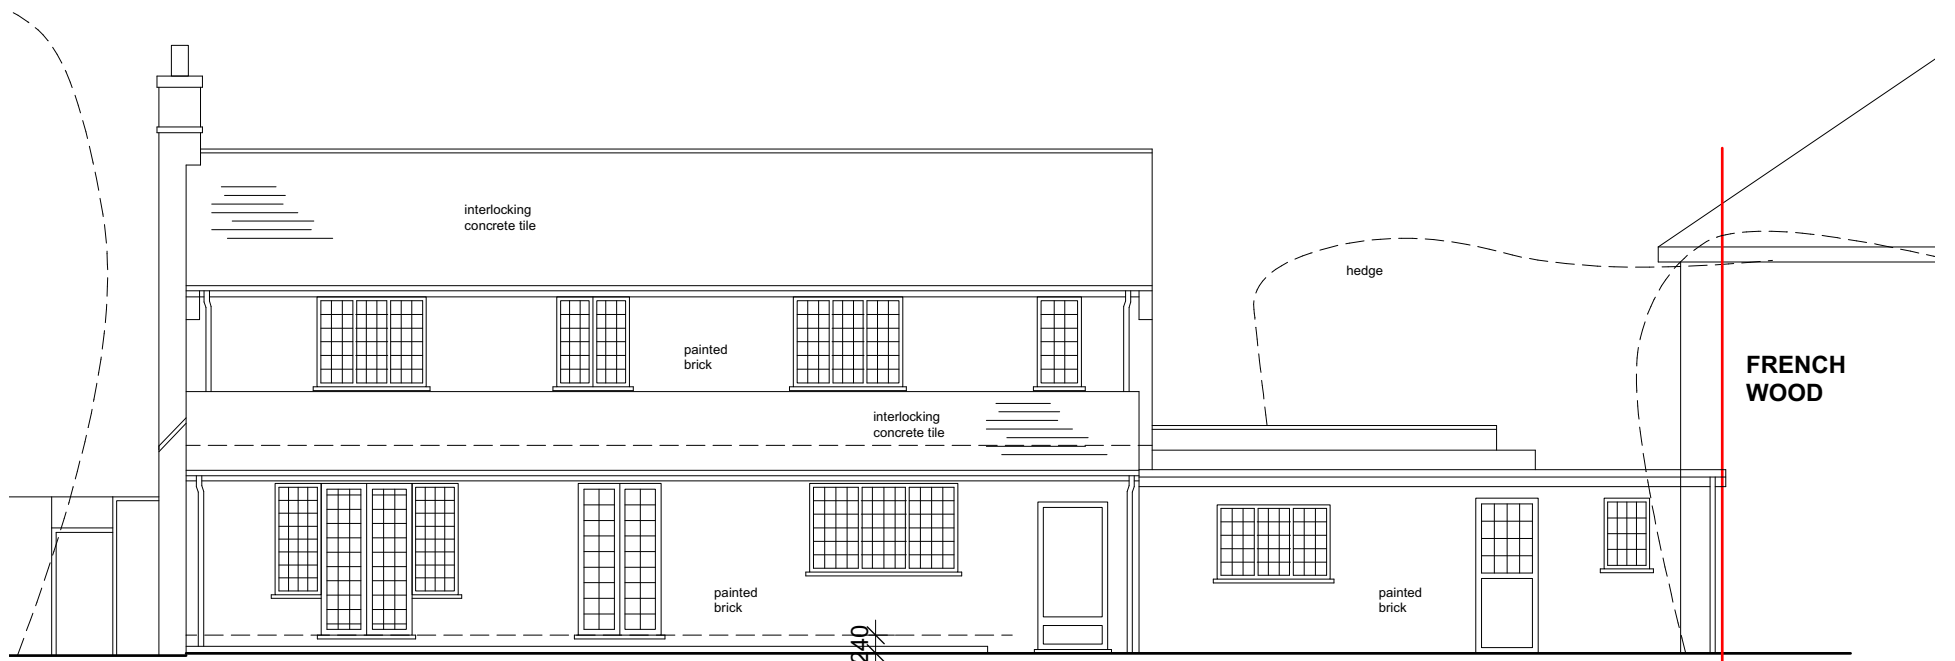

REAR (SOUTH) ELEVATION

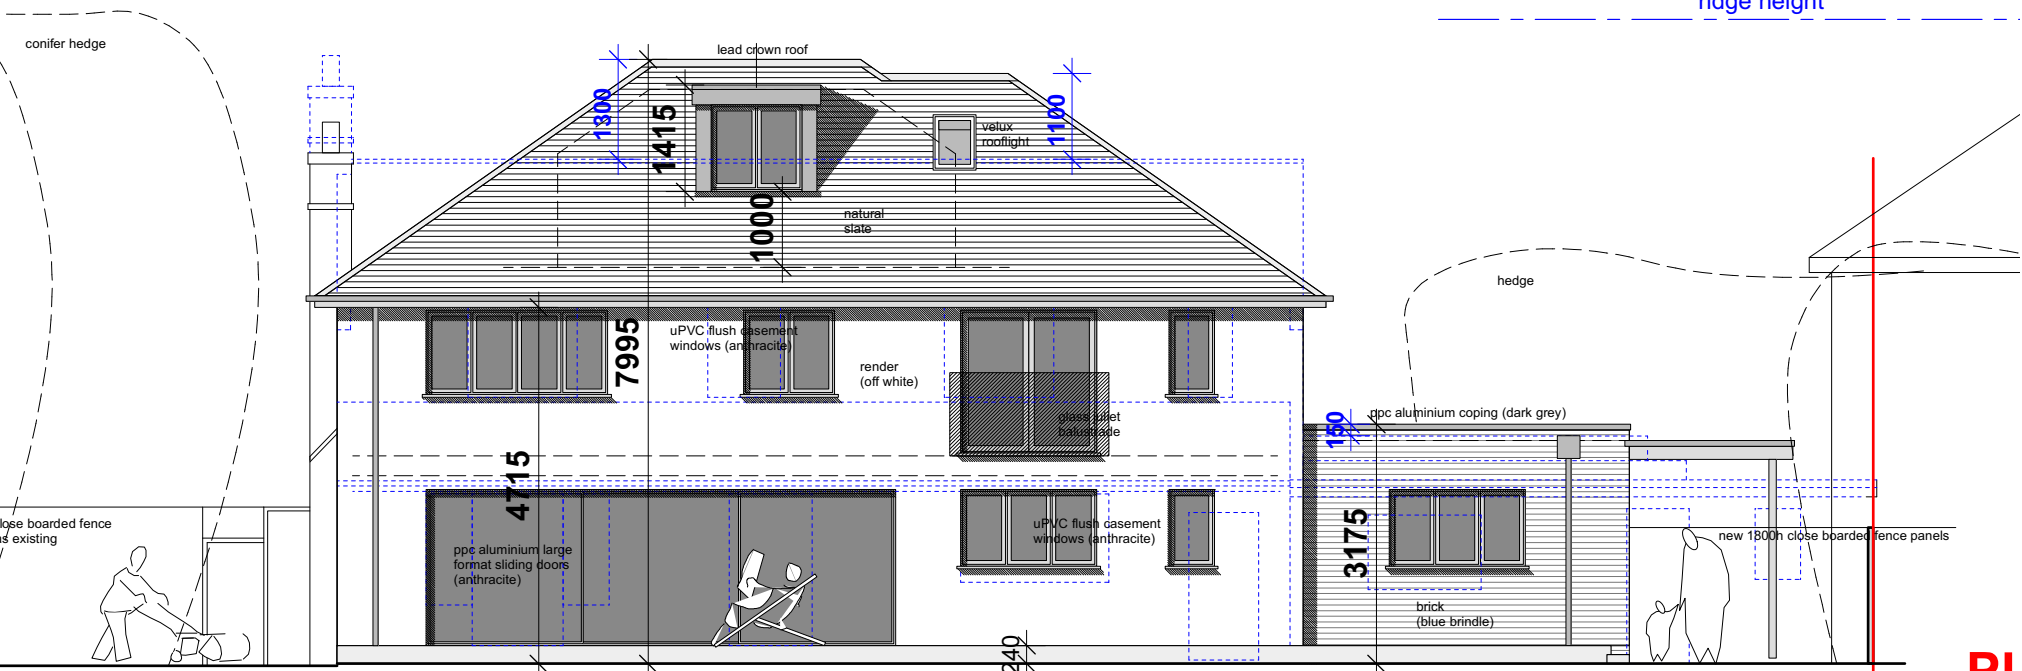

REAR (SOUTH) ELEVATION

 

Project BROOMFIELD PARK, SUNNINGDALE			hitchcock architects ltd 18 The Avenue Sunbury-on-Thames Middx TW16 5ES m: 07855 522478 e: andrew@hitchcockarchitects.co.uk www.hitchcockarchitects.co.uk
Drawing EX/ PROPOSED FRONT & REAR ELEVATIONS			
Drawing No. HBP- 11	Scale 1:100@ A3	Date 14.12.2023	

PLANNING