


FIRST FLOOR


52.0m² GIA

KEY:

- Existing retained
- Existing demolished
- Proposed

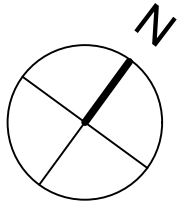

0 5 10m

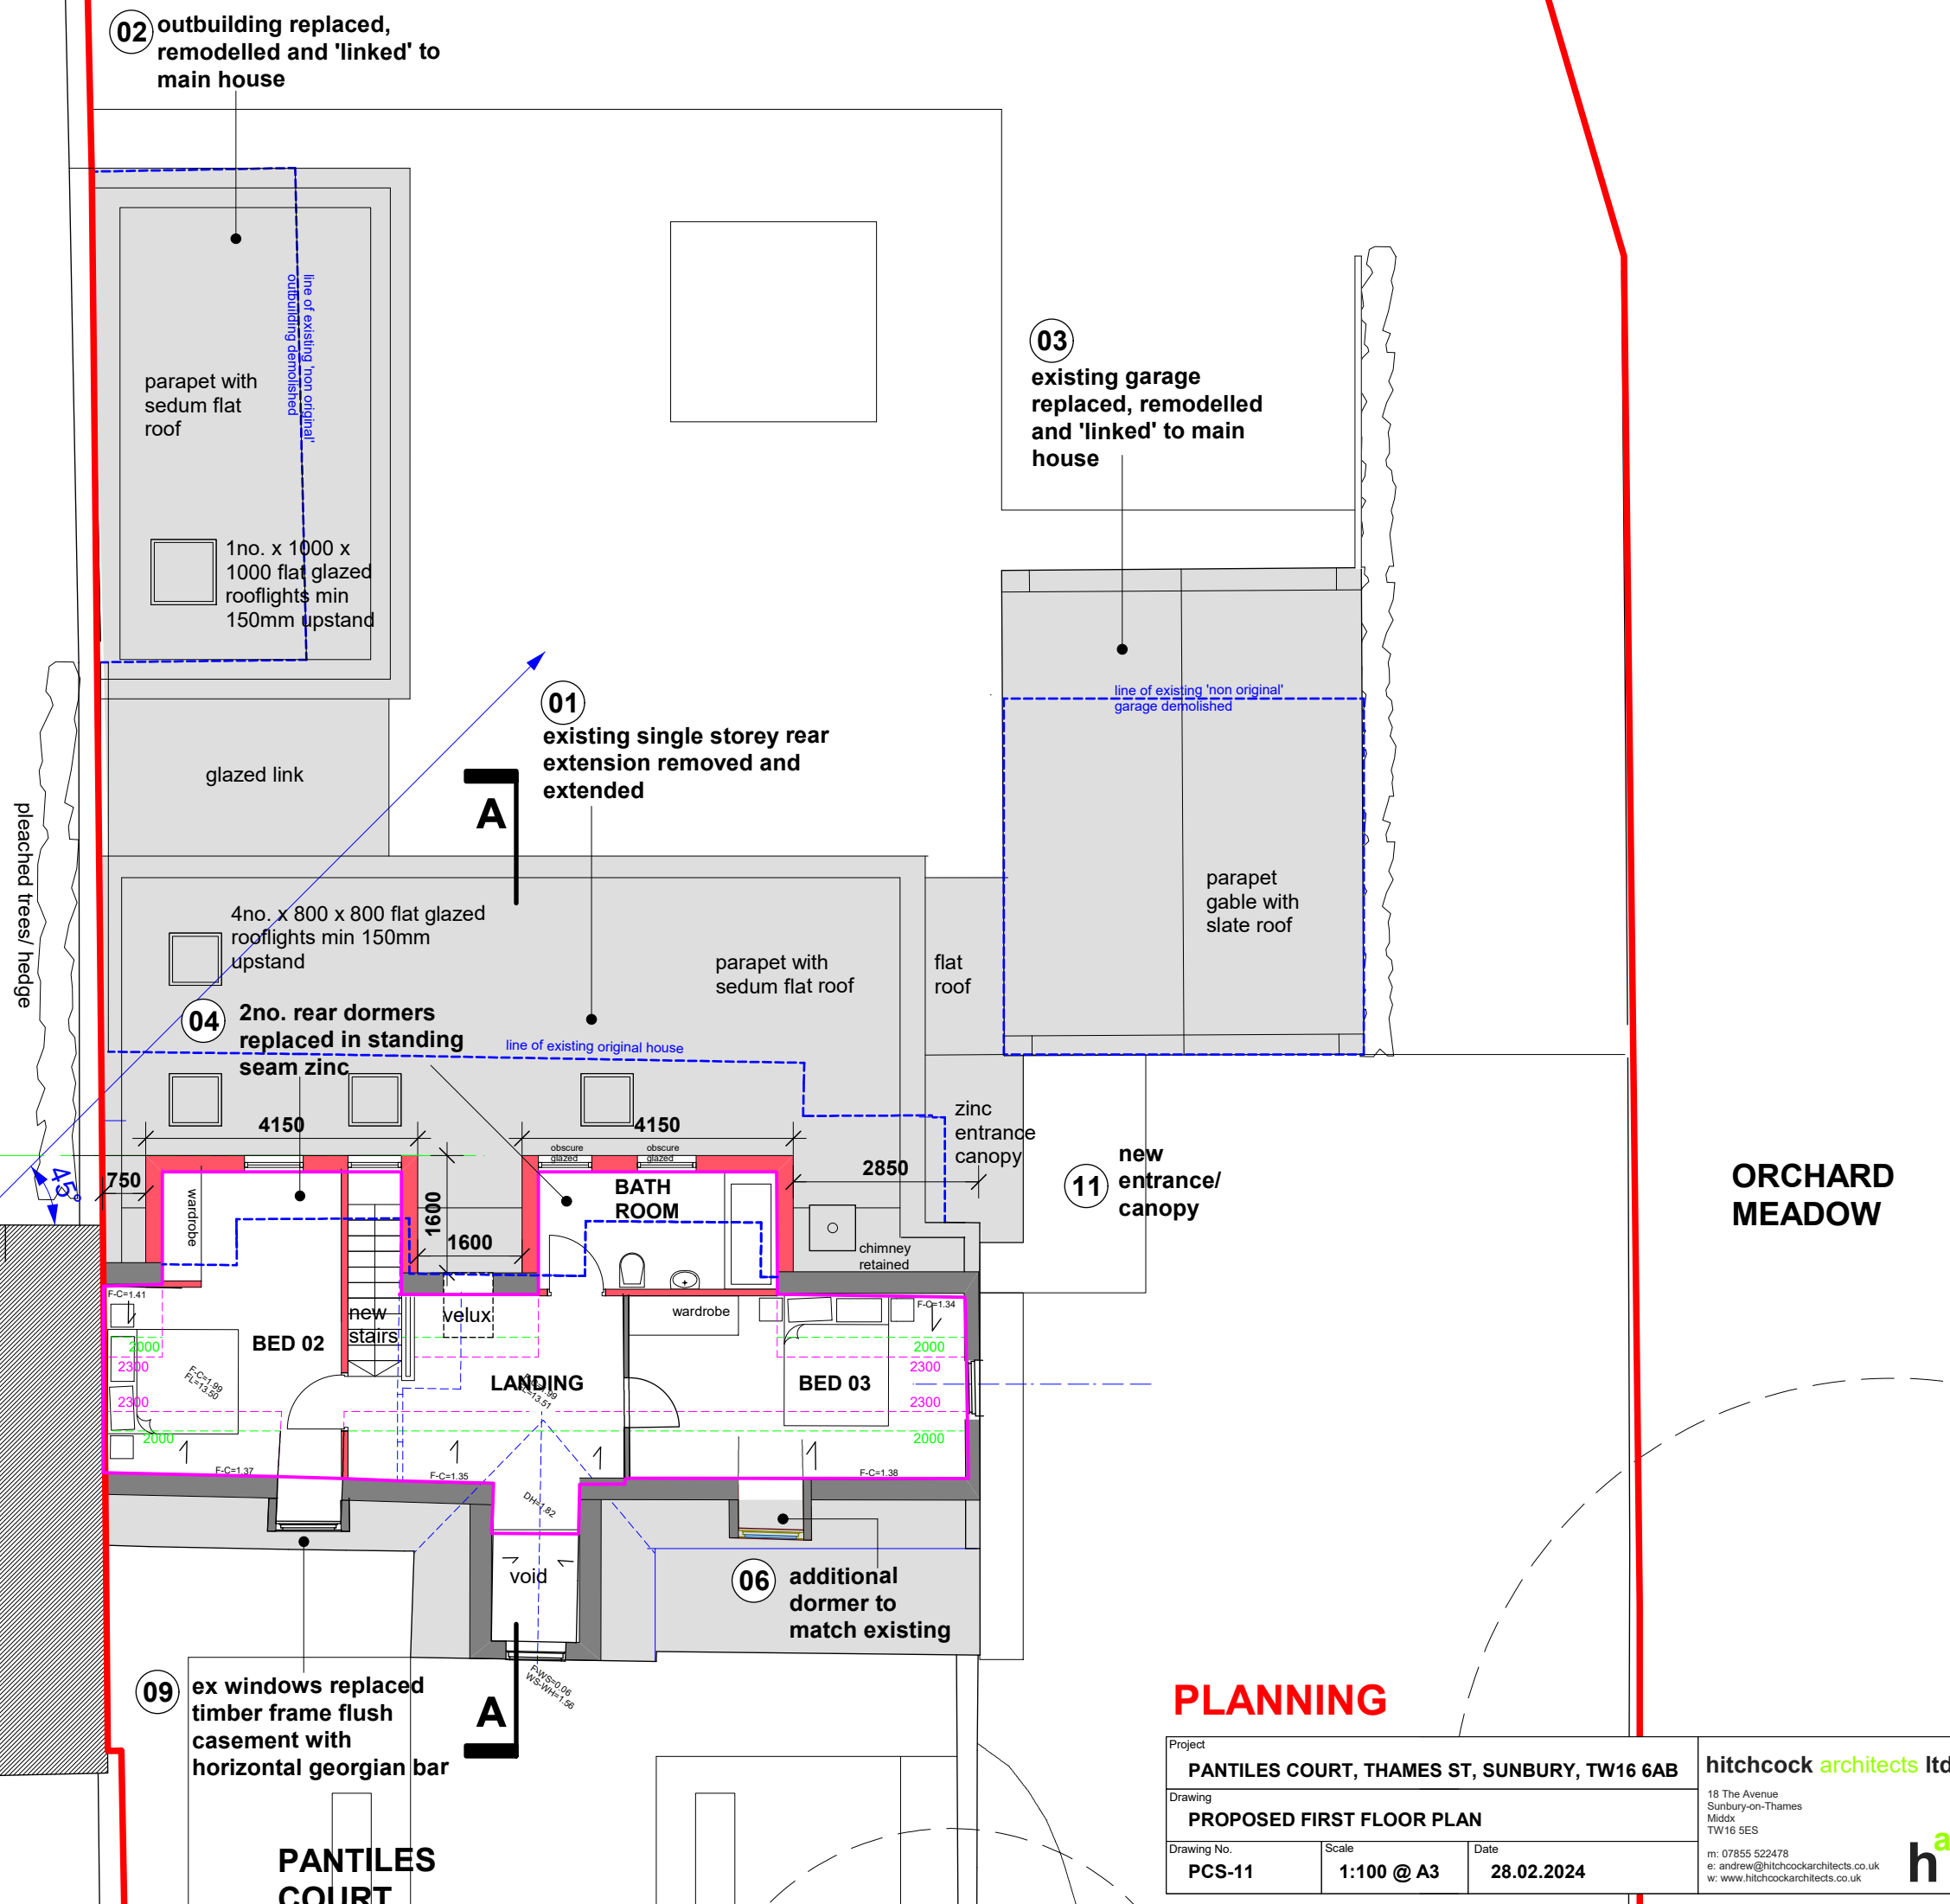

dormers project no further than Orchard House 'west wing'

ORCHARD HOUSE

PANTILES COURT

ORCHARD MEADOW

PLANNING

| | | | |
|----------------------------------------------------------------|----------------------------|---------------------------|---|
| Project PANTILES COURT, THAMES ST, SUNBURY, TW16 6AB | | | hitchcock architects ltd 18 The Avenue Sunbury-on-Thames Midx TW16 5ES m: 07855 522478 e: andrew@hitchcockarchitects.co.uk w: www.hitchcockarchitects.co.uk |
| Drawing PROPOSED FIRST FLOOR PLAN | | | |
| Drawing No. PCS-11 | Scale 1:100 @ A3 | Date 28.02.2024 | h^a |