



**EAST (STREET) ELEVATION**

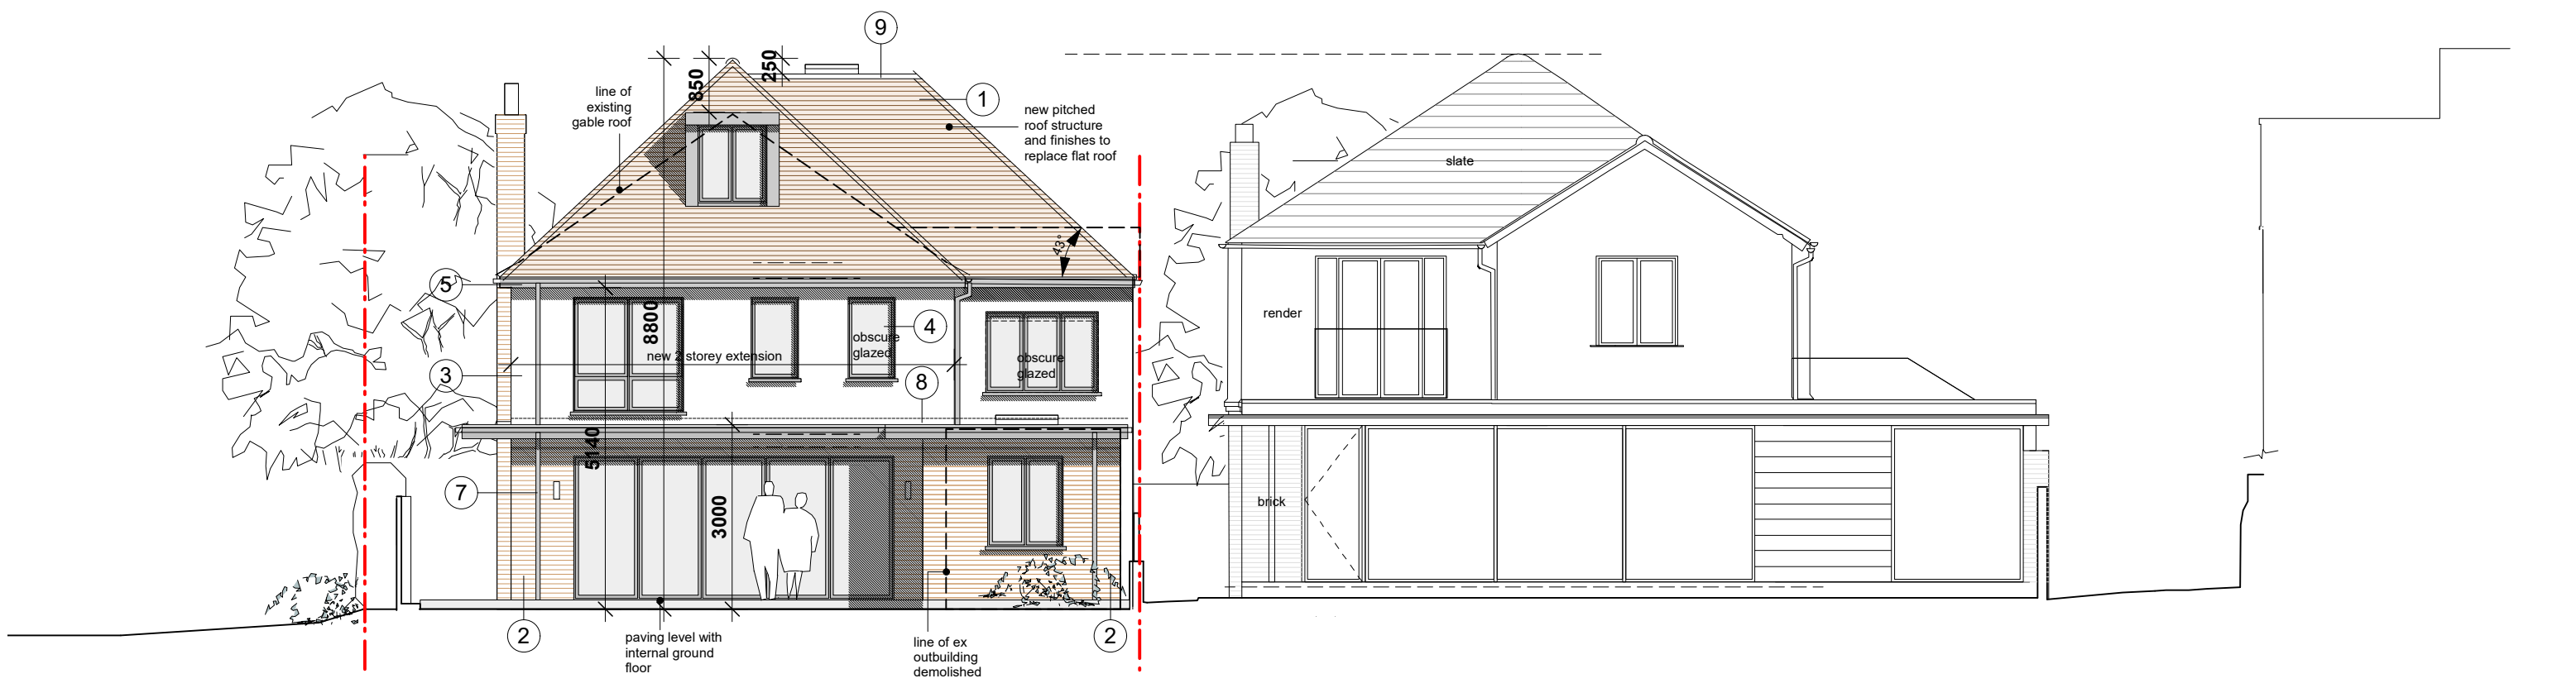

**WEST (REAR) ELEVATION**

 

Project <b>GREEN STREET, SUNBURY, TW16 6QQ</b>		hitchcock architects ltd 18 The Avenue Sunbury-on-Thames Middx TW16 5ES m: 07855 522478 e: andrew@hitchcockarchitects.co.uk w: www.hitchcockarchitects.co.uk
Drawing <b>PROPOSED EAST &amp; WEST ELEVATIONS</b>		
Drawing No. <b>PGS-11</b>	Scale <b>1:100 @ A3</b>	Date <b>09.02.2019</b>

