

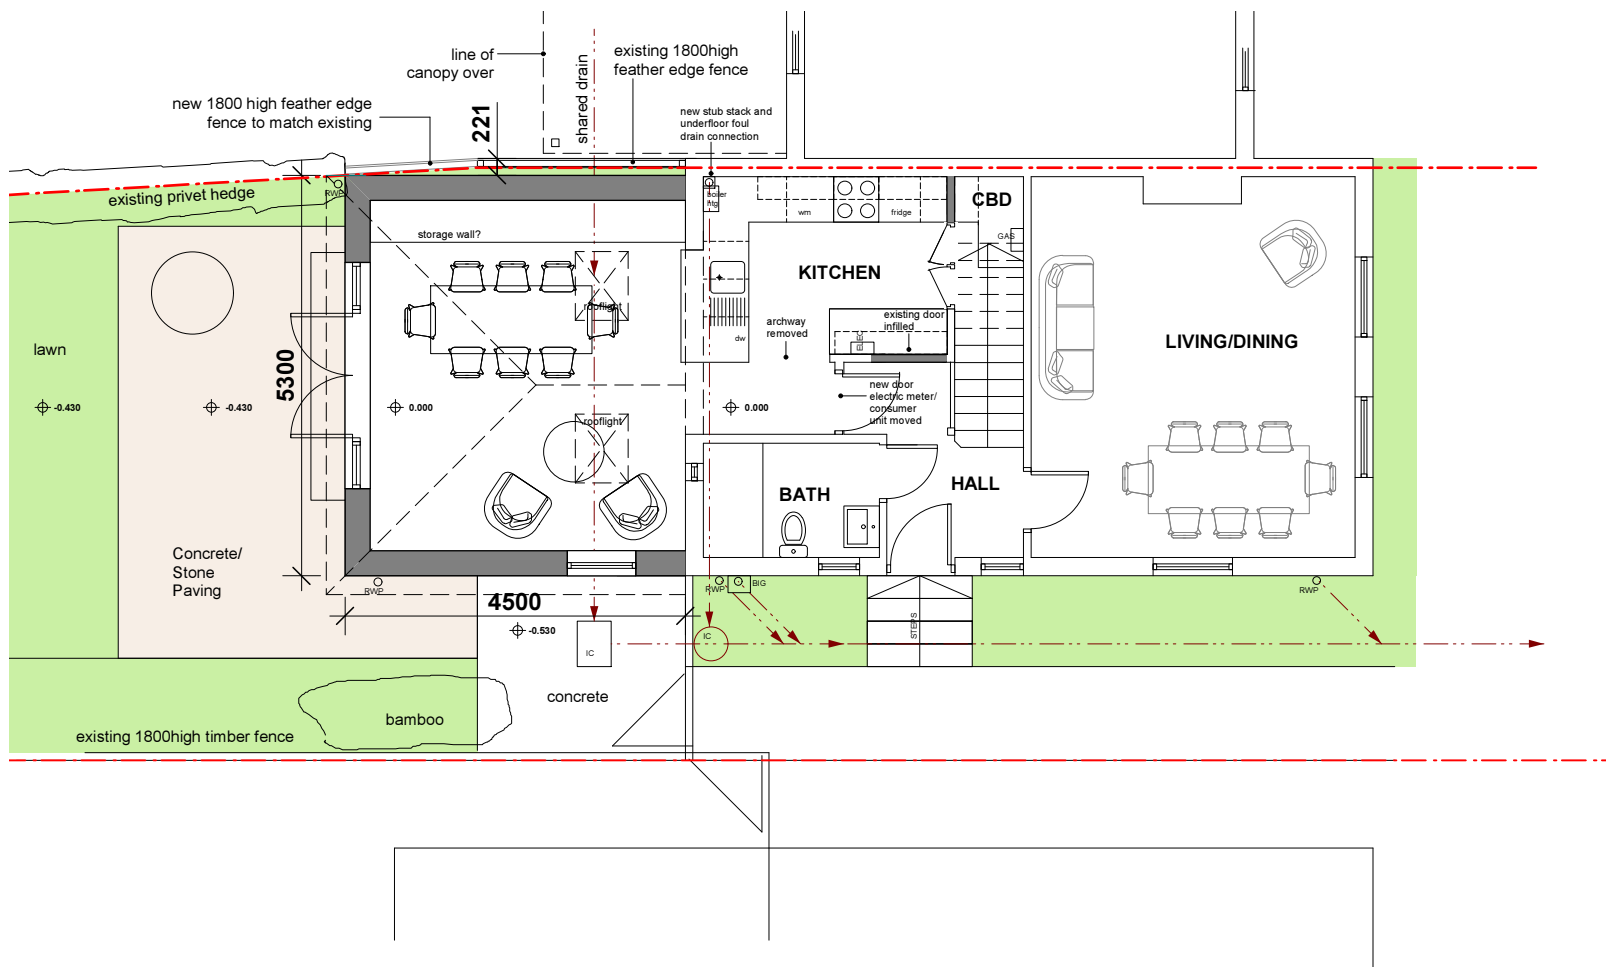


FIRST FLOOR

 

GROUND FLOOR

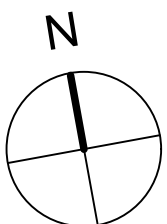

Project RICHMOND ROAD, ISLEWORTH		hitchcock architects Ltd 18 The Avenue Sunbury-on-Thames Middx TW16 5ES m: 07855 522478 e: andrew@hitchcockarchitects.co.uk w: www.hitchcockarchitects.co.uk
Drawing PROPOSED GROUND & FIRST FLOOR PLANS		
Drawing No. RRI-04	Scale 1:100 @ A3	Date 03.05.2017

