

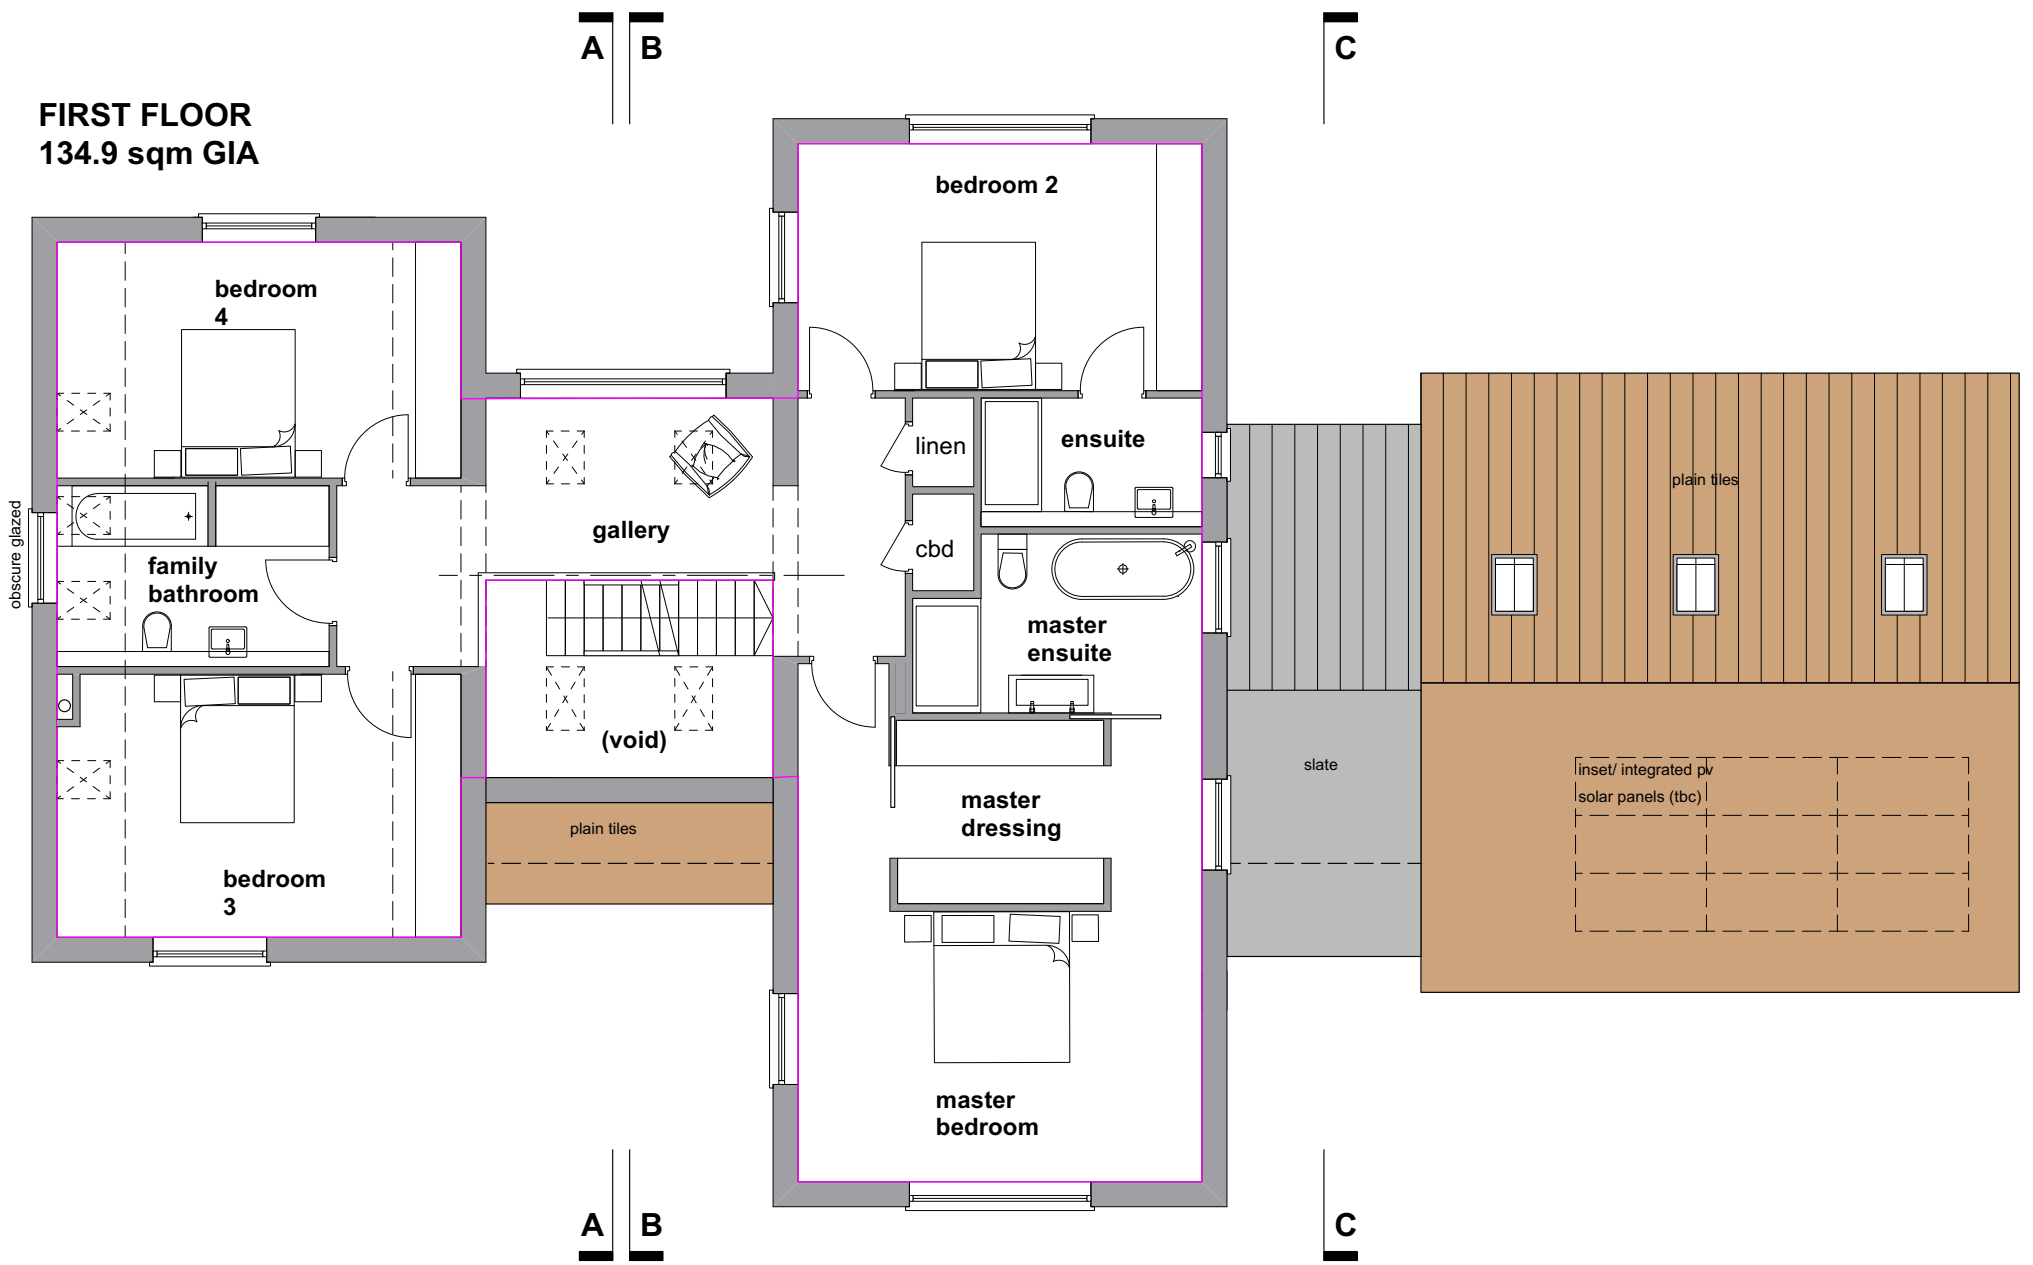


FIRST FLOOR
134.9 sqm GIA

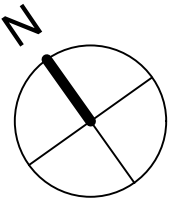

GROUND FLOOR
217.8 sqm GIA

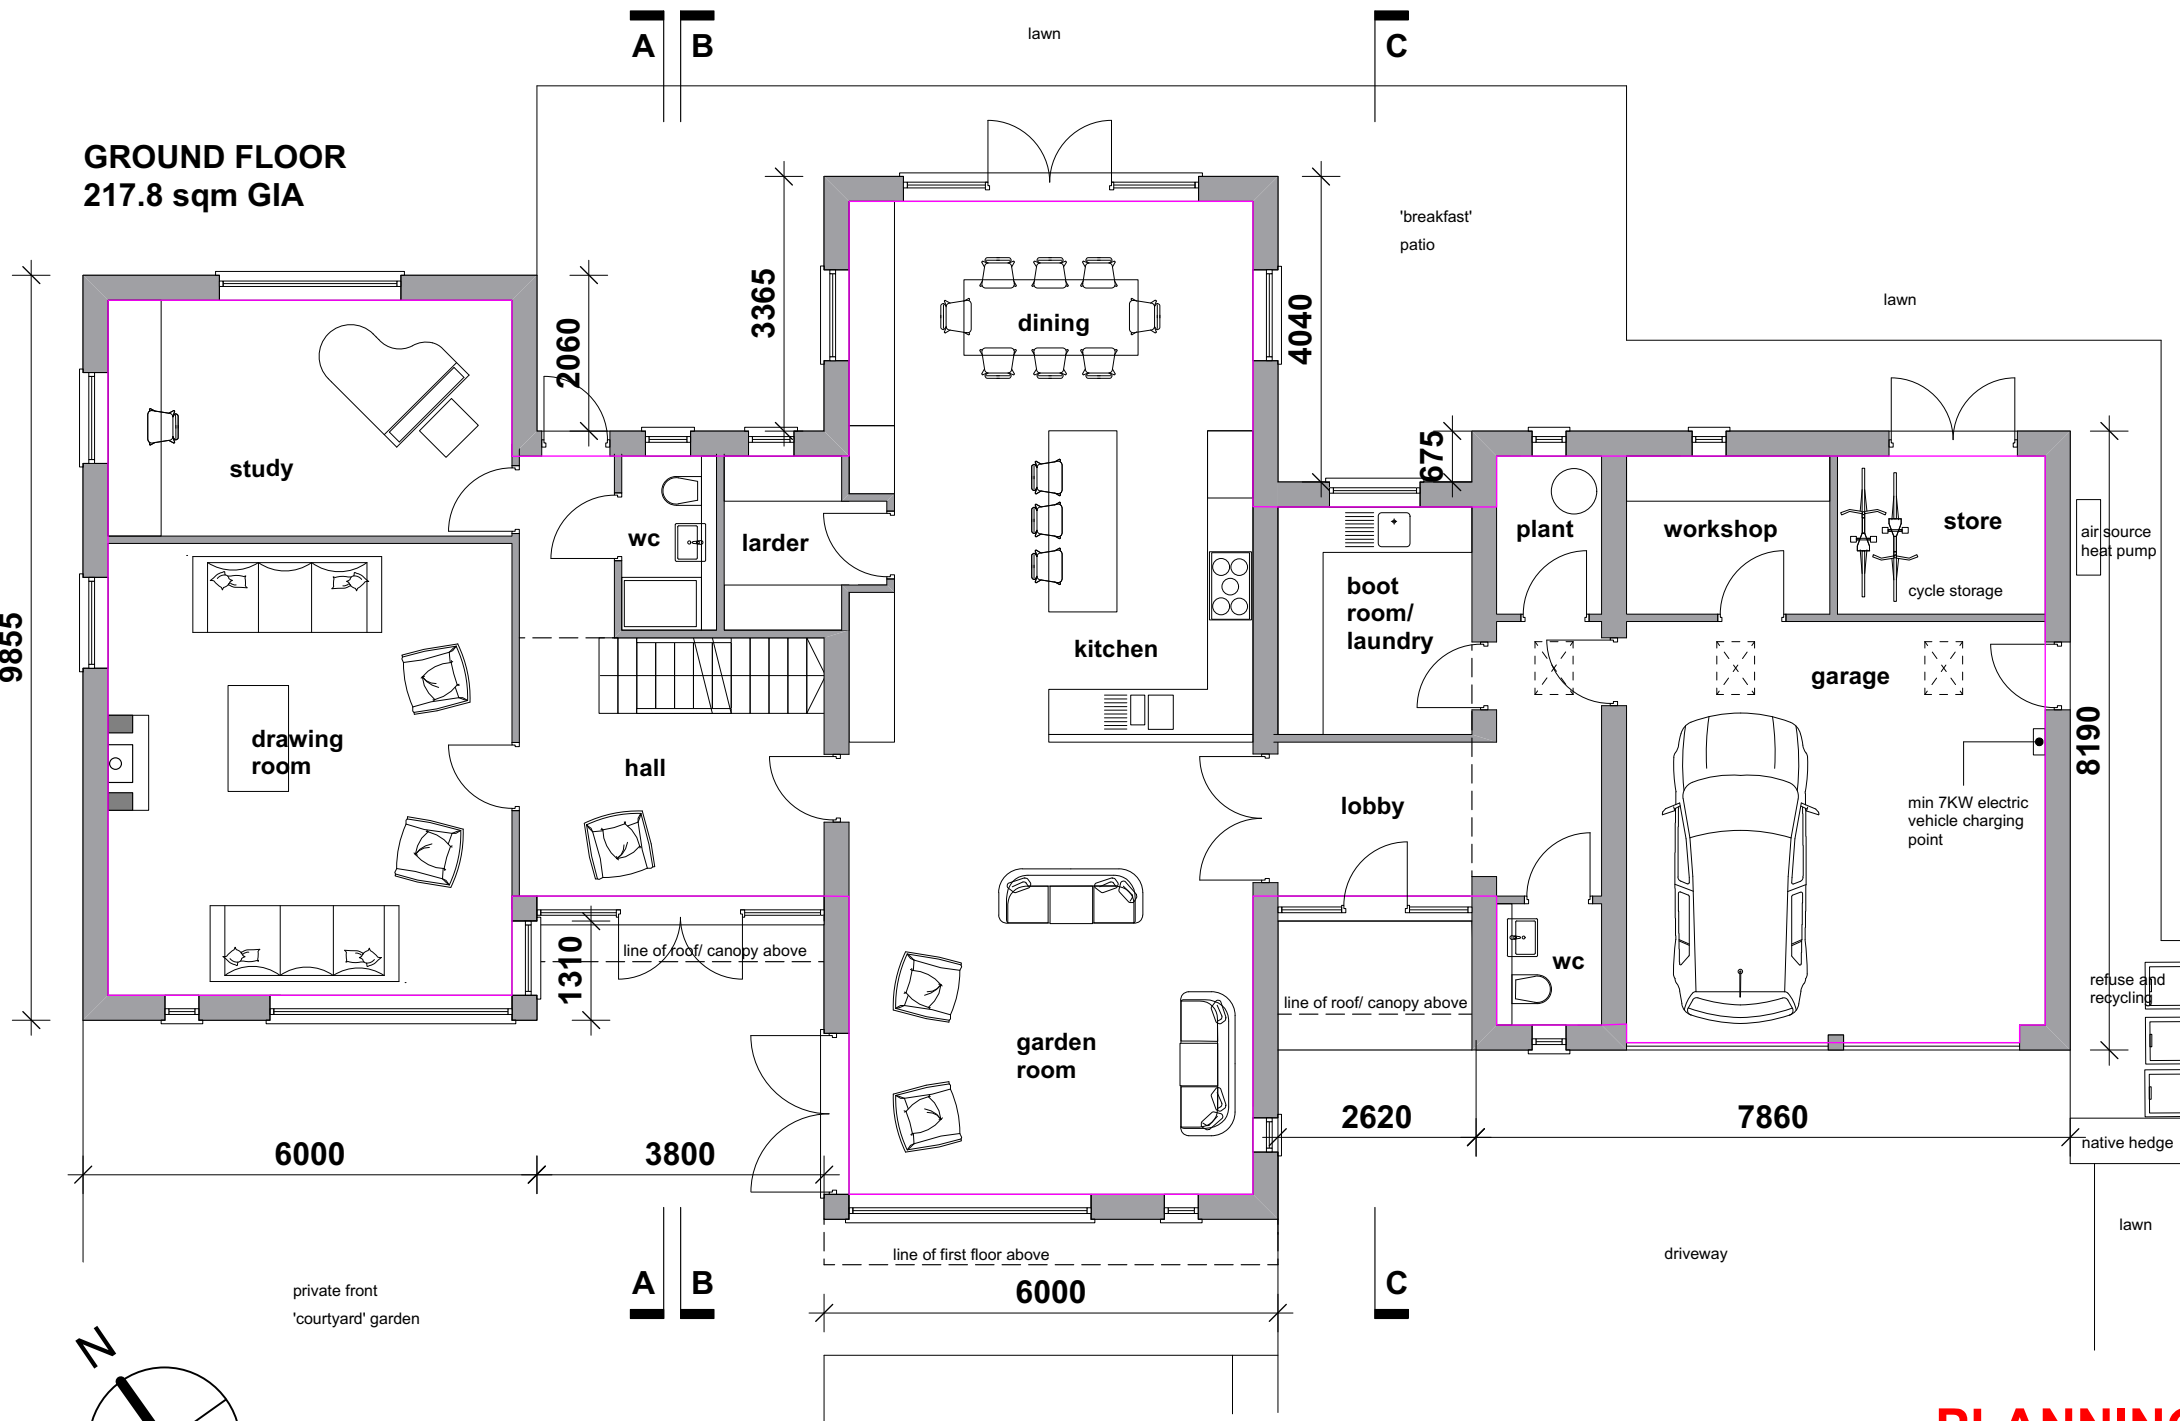

PLANNING

Project SITE ADJ THE GRANGE, BEYTON, IP30 9AG		hitchcock architects ltd	
Drawing PLOT 3 - PROPOSED FLOOR PLANS		18 The Avenue Sunbury-on-Thames Middx TW16 5ES	
Drawing No. TGB3-04	Scale 1:100 @ A3	Date 12.09.2023	m: 07855 522478 e: andrew@hitchcockarchitects.co.uk w: www.hitchcockarchitects.co.uk

