
 


PLOT 01

PLOT 02

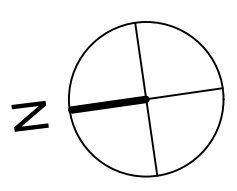

Revisions
A - 25.08.2021: amended to 2 x semi-detached to comply with DM27

Project LAND ADJ COUNTRY VIEW, ROUGHAM GREEN, IP30 9JP		hitchcock architects ltd 18 The Avenue Sunbury-on-Thames Middx TW16 5ES m: 07855 522478 e: andrew@hitchcockarchitects.co.uk w: www.hitchcockarchitects.co.uk
Drawing PROPOSED FLOOR PLANS (PLOTS 01 & 02)		
Drawing No. TGR - 05A	Scale 1:100 @ A3	Date 09.07.2021

