

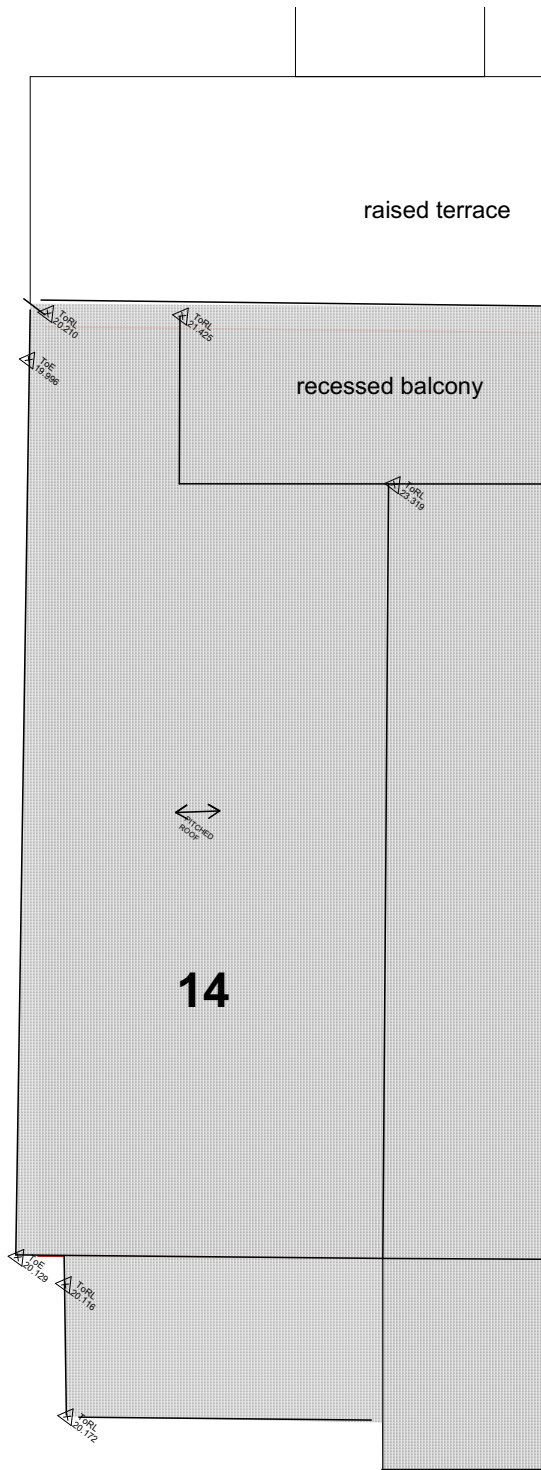


**GROUND FLOOR PLAN**  
(153.5 sqm GIA)

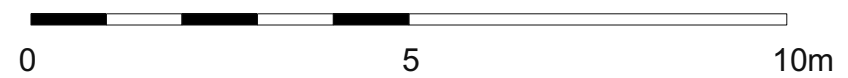

**PLANNING**

Project <b>16 PARK AVENUE, WRAYSBURY, TW19 5ET</b>		hitchcock architects ltd 18 The Avenue Sunbury-on-Thames Middx TW16 5ES m: 07855 522478 e: andrew@hitchcockarchitects.co.uk w: www.hitchcockarchitects.co.uk
Drawing <b>PROPOSED GROUND FLOOR PLAN</b>		
Drawing No. <b>16PAW-07</b>	Scale <b>1:100 @ A3</b>	Date <b>06.12.2022</b>

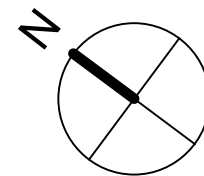