



Tree protection (scaffold framework, well braced to resist impacts as figure 2 of BS 5837:2012) to be installed prior to commencement, and kept in place until completion of works

as existing drive is impermeable, tree protection to follow drive edge

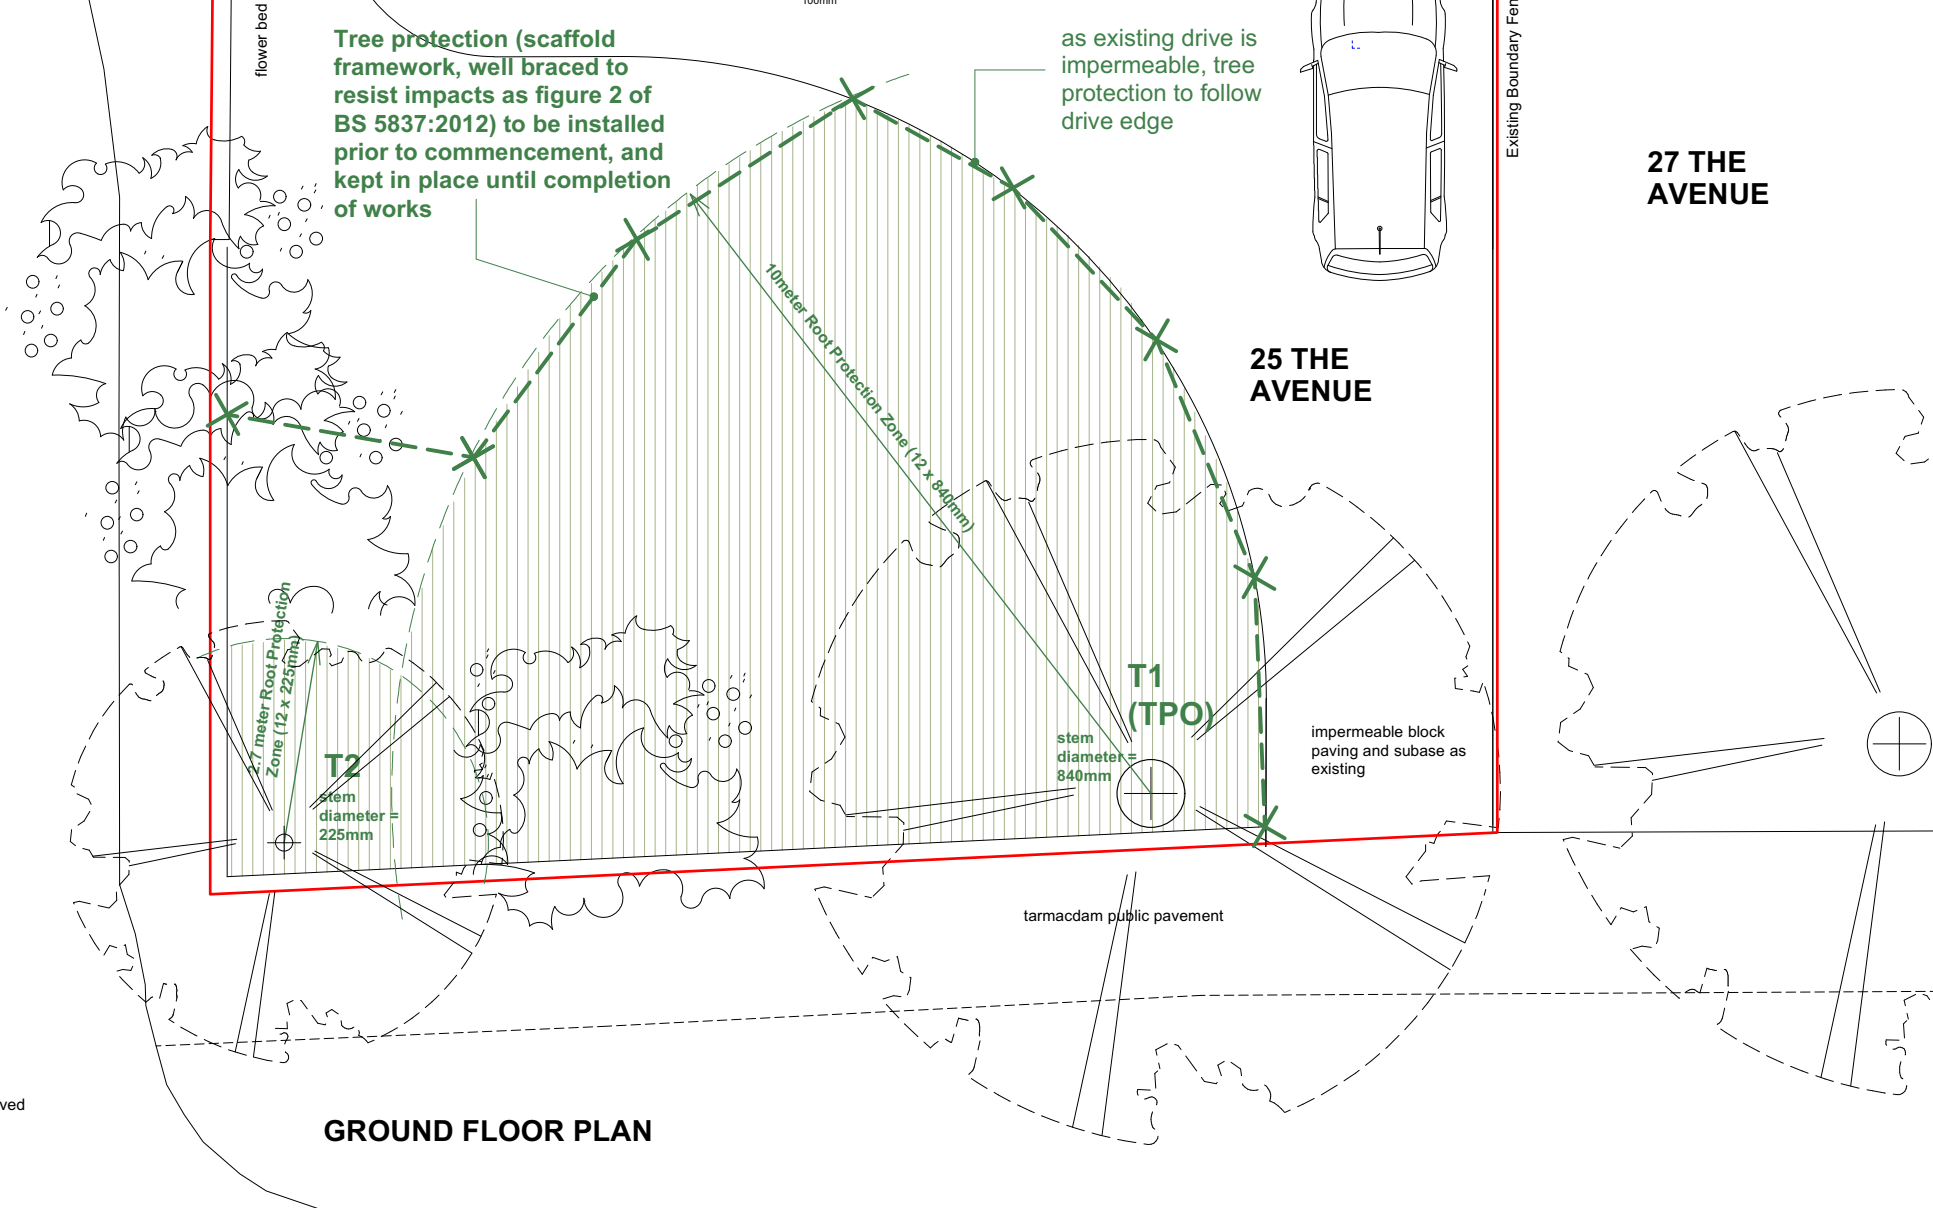

GROUND FLOOR PLAN

- Existing retained
- Existing to be removed
- Proposed

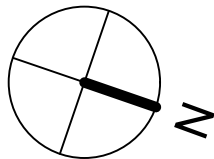

THE AVENUE

Revisions:
 A - 07.07.2023: Tree protection added to TPO
 B - 14.07.2023: RPZ amended

PLANNING

Project 25 THE AVENUE, SUNBURY, TW16 5HY		
Drawing PROPOSED GROUND FLOOR/ BLOCK PLAN		
Drawing No. 25TA-06B	Scale 1:100 @ A3	Date 12.06.2023

hitchcock architects Ltd
 18 The Avenue
 Sunbury-on-Thames
 Middx
 TW16 5ES
 m: 07855 522478
 e: andrew@hitchcockarchitects.co.uk
 w: www.hitchcockarchitects.co.uk

