




Option to add external insulation and proprietary silicon render system (approx 137sqm ex windows)

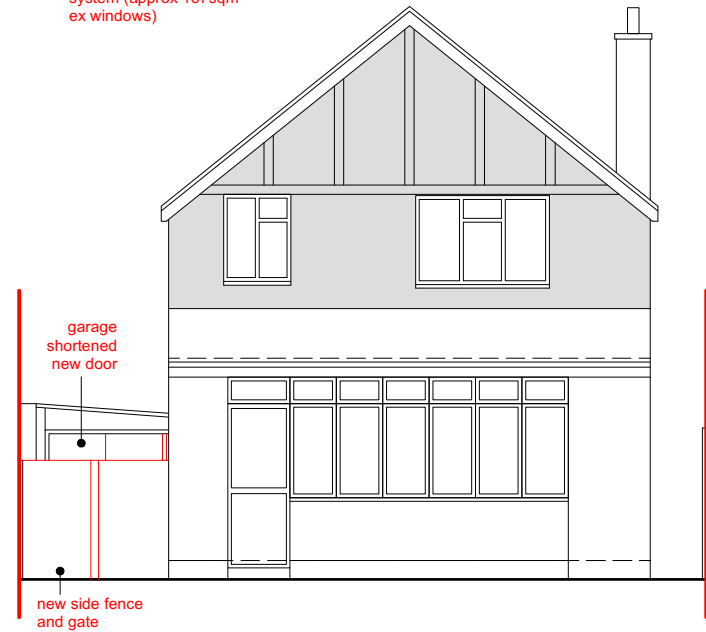


**SOUTH (FRONT) ELEVATION**

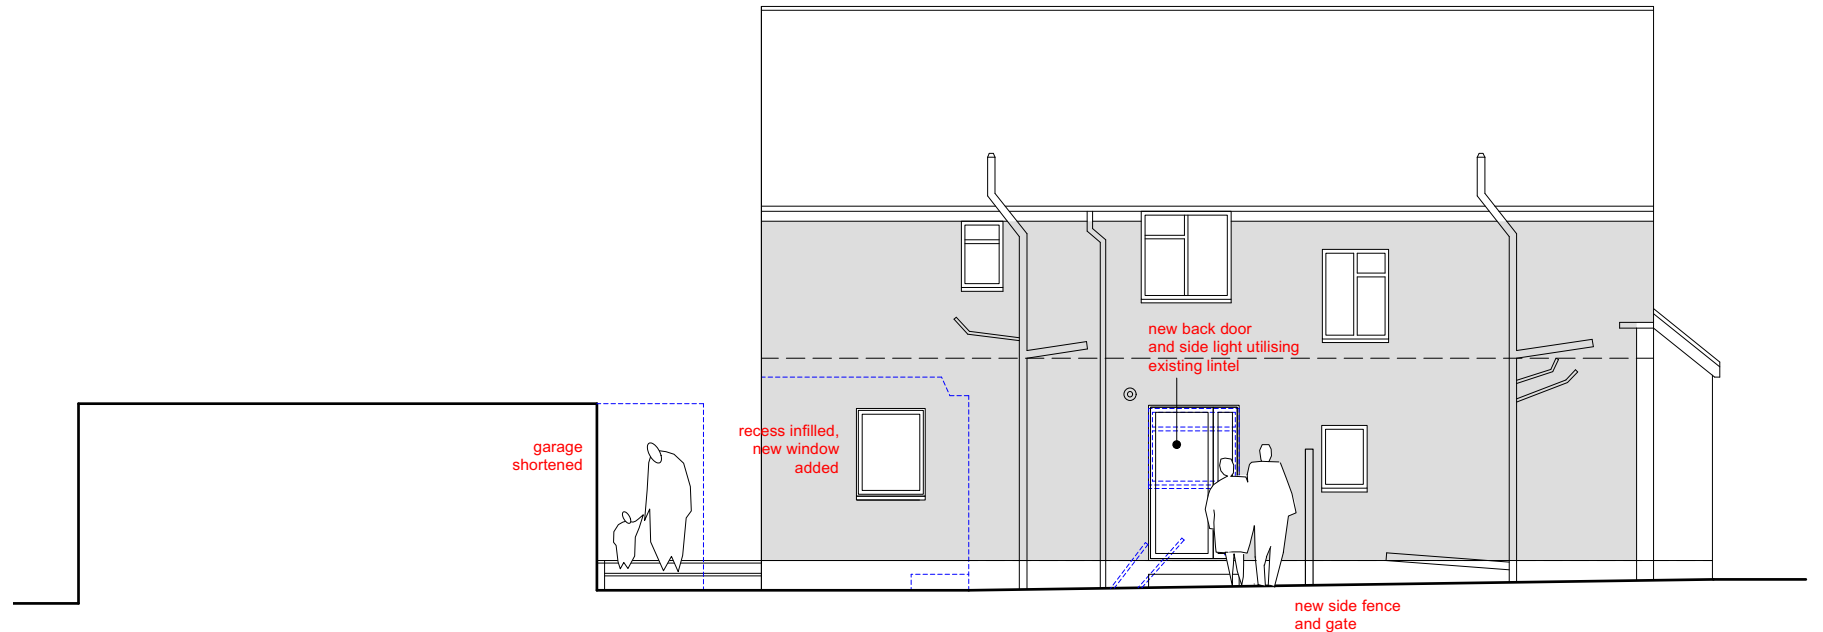


**WEST (SIDE) ELEVATION**

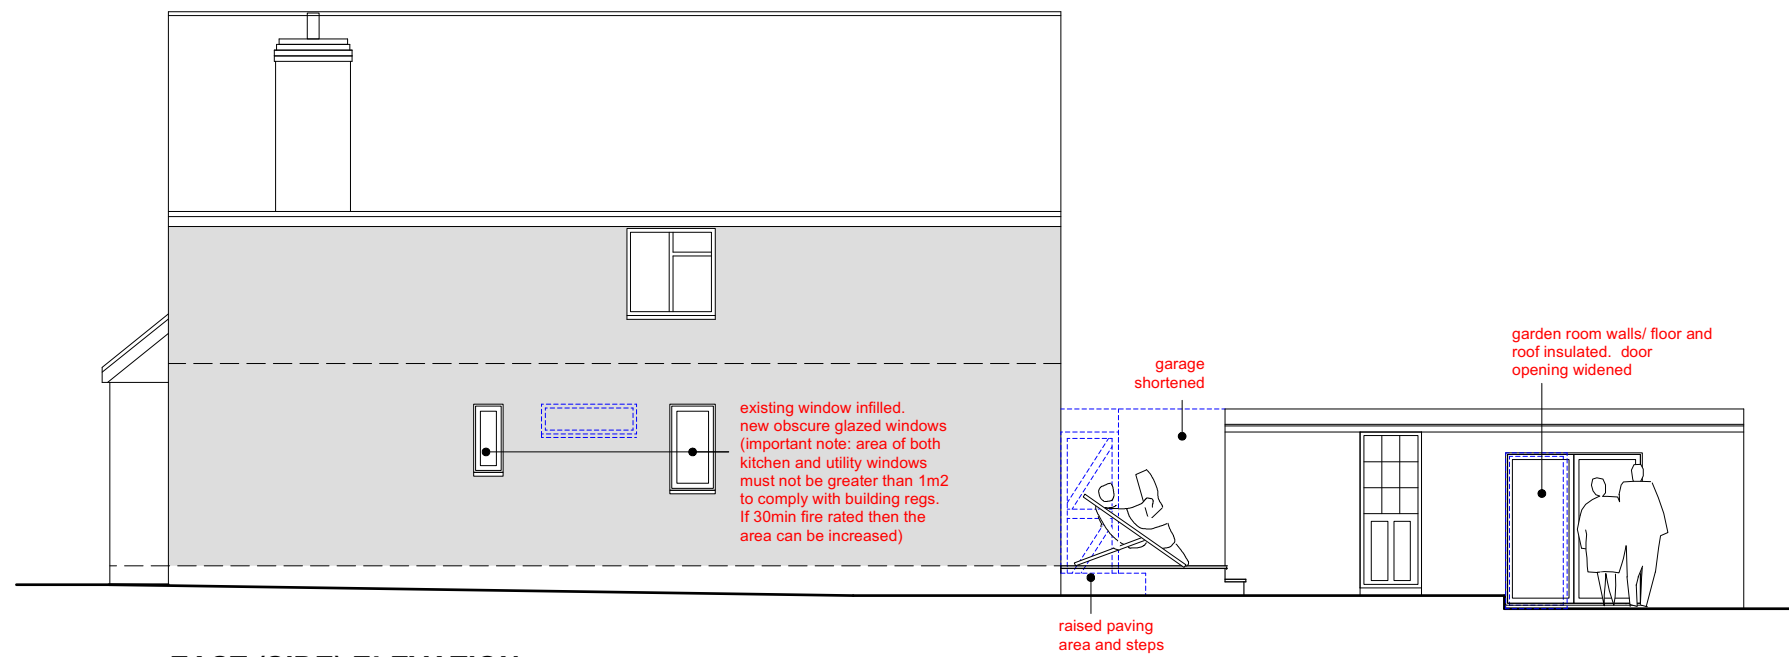

**EAST (SIDE) ELEVATION**

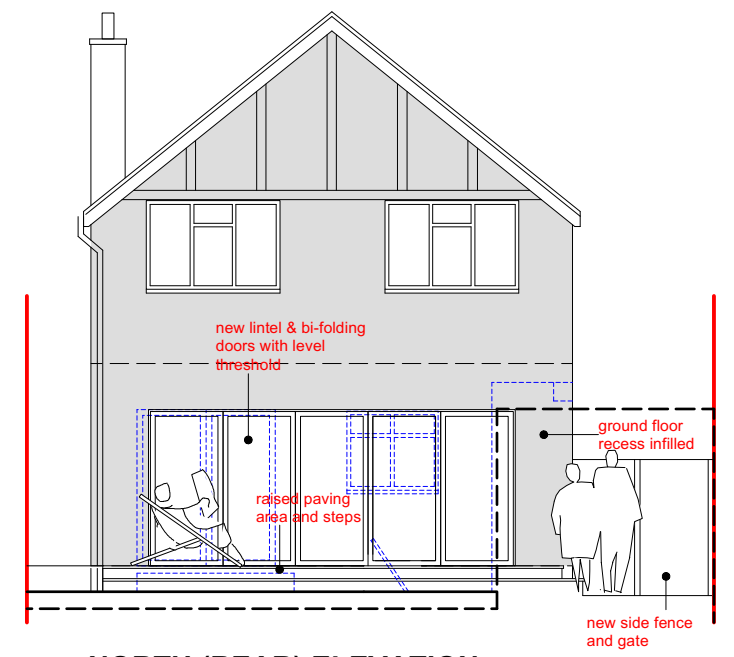

**NORTH (REAR) ELEVATION**

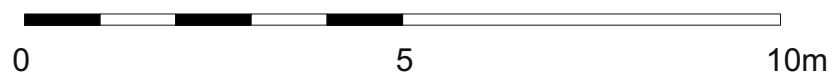

Project		10 HORNE ROAD, SHEPPERTON, TW17 ODJ		hitchcock architects ltd	
Drawing		PROPOSED ELEVATIONS		18 The Avenue Sunbury-on-Thames Midx TW16 5ES	
Drawing No.	Scale	Date	m: 07855 522478 e: andrew@hitchcockarchitects.co.uk w: www.hitchcockarchitects.co.uk		
10HRS- 06	1:100 @ A3	30.09.2022	h a		