



**SOUTH-WEST (FRONT) ELEVATION**

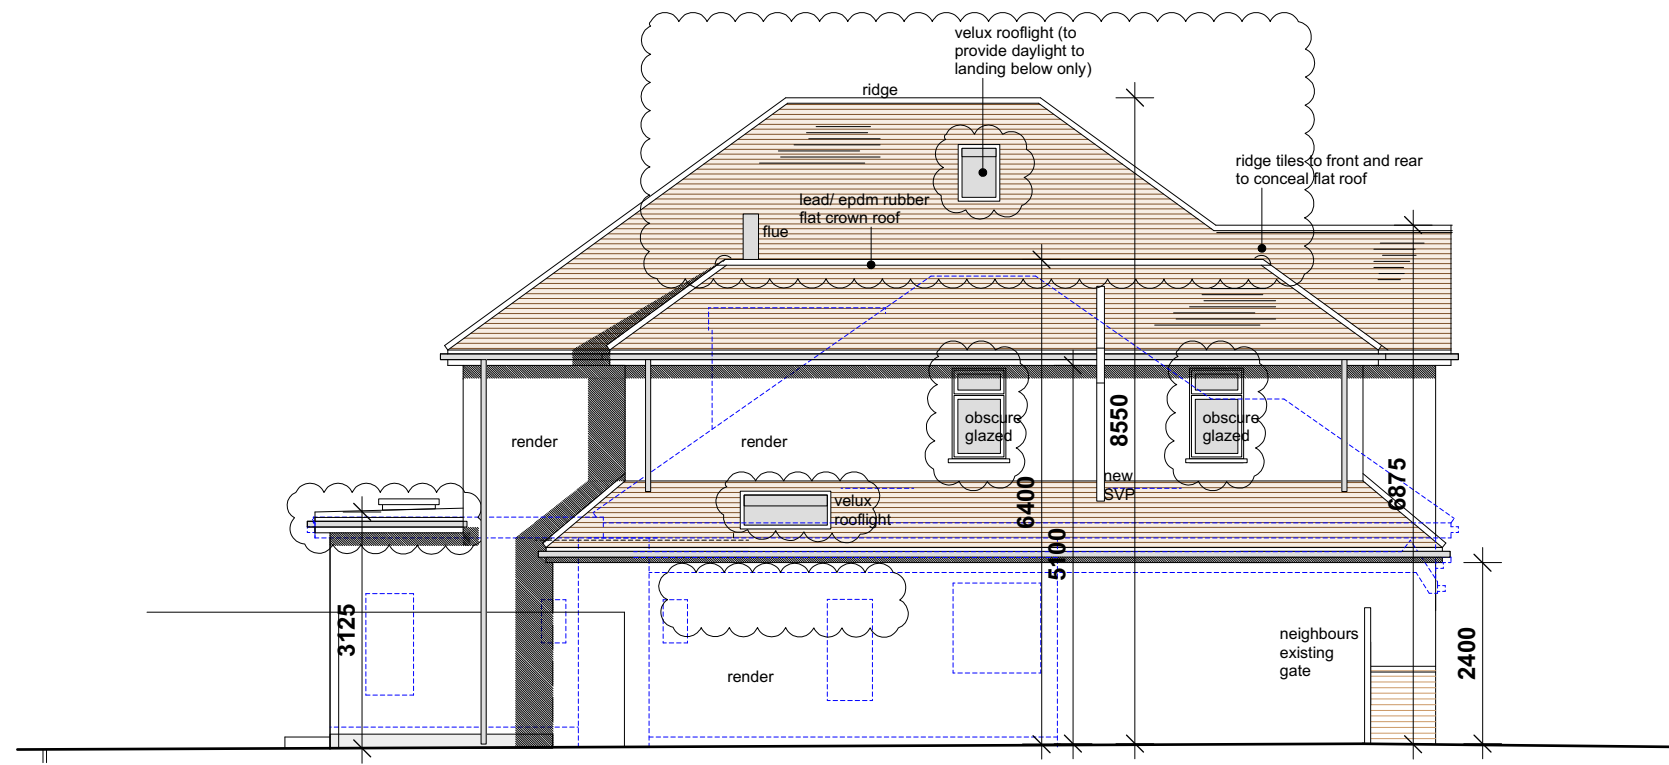

**NORTH-WEST (SIDE) ELEVATION**

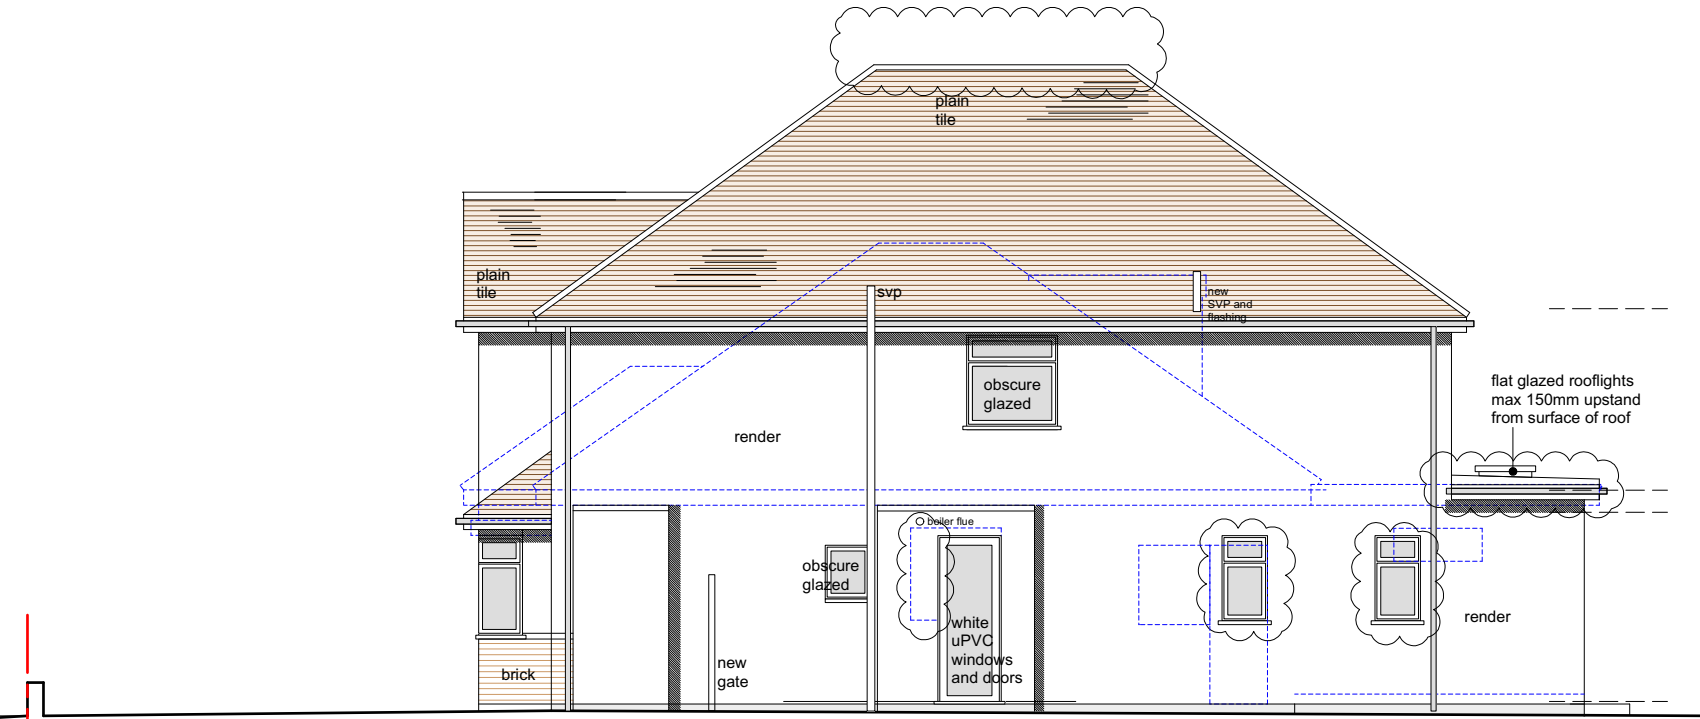

**SOUTH-EAST (SIDE) ELEVATION**



**NORTH-EAST (REAR) ELEVATION**



**PLANNING**

Project		15 DARBY CRESCENT, SUNBURY, TW16 5LB		hitchcock architects ltd	
Drawing		PROPOSED ELEVATIONS		18 The Avenue Sunbury-on-Thames Middx TW16 5ES	
Drawing No.	Scale	Date			
15DC-09A	1:100 @ A3	21.08.2023	m: 07855 522478 e: andrew@hitchcockarchitects.co.uk w: www.hitchcockarchitects.co.uk		

