




EAST (FRONT) ELEVATION

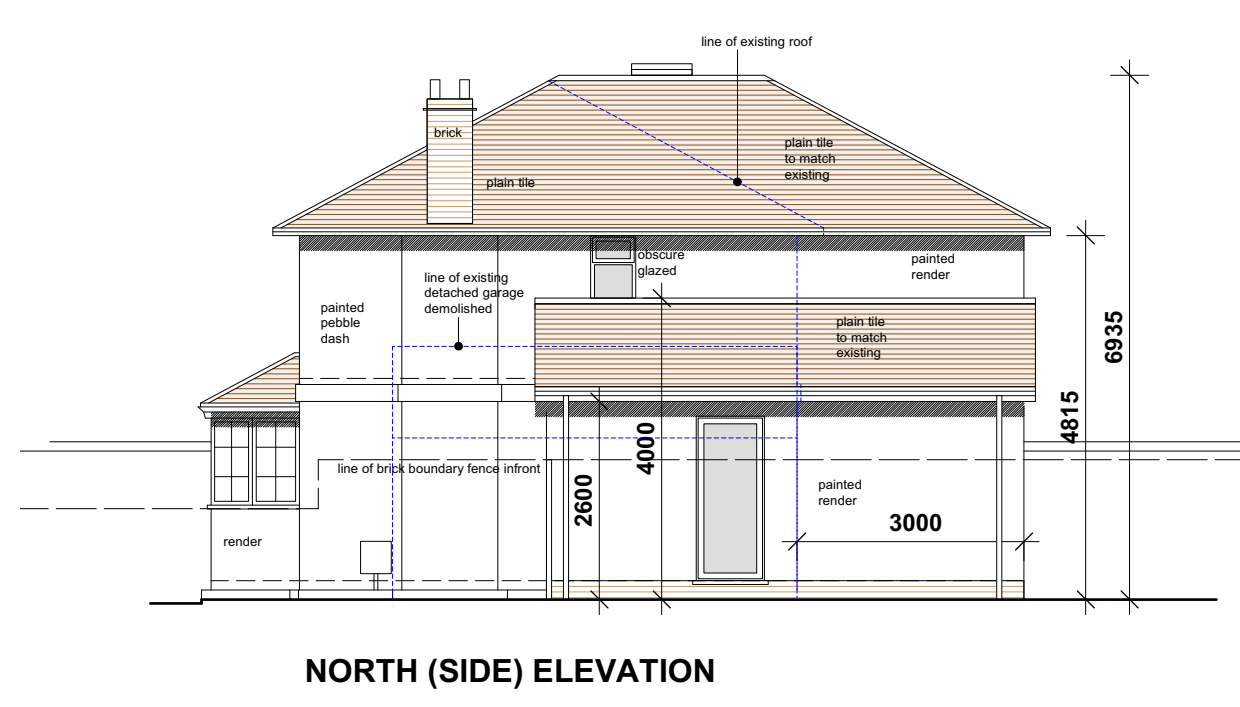

NORTH (SIDE) ELEVATION

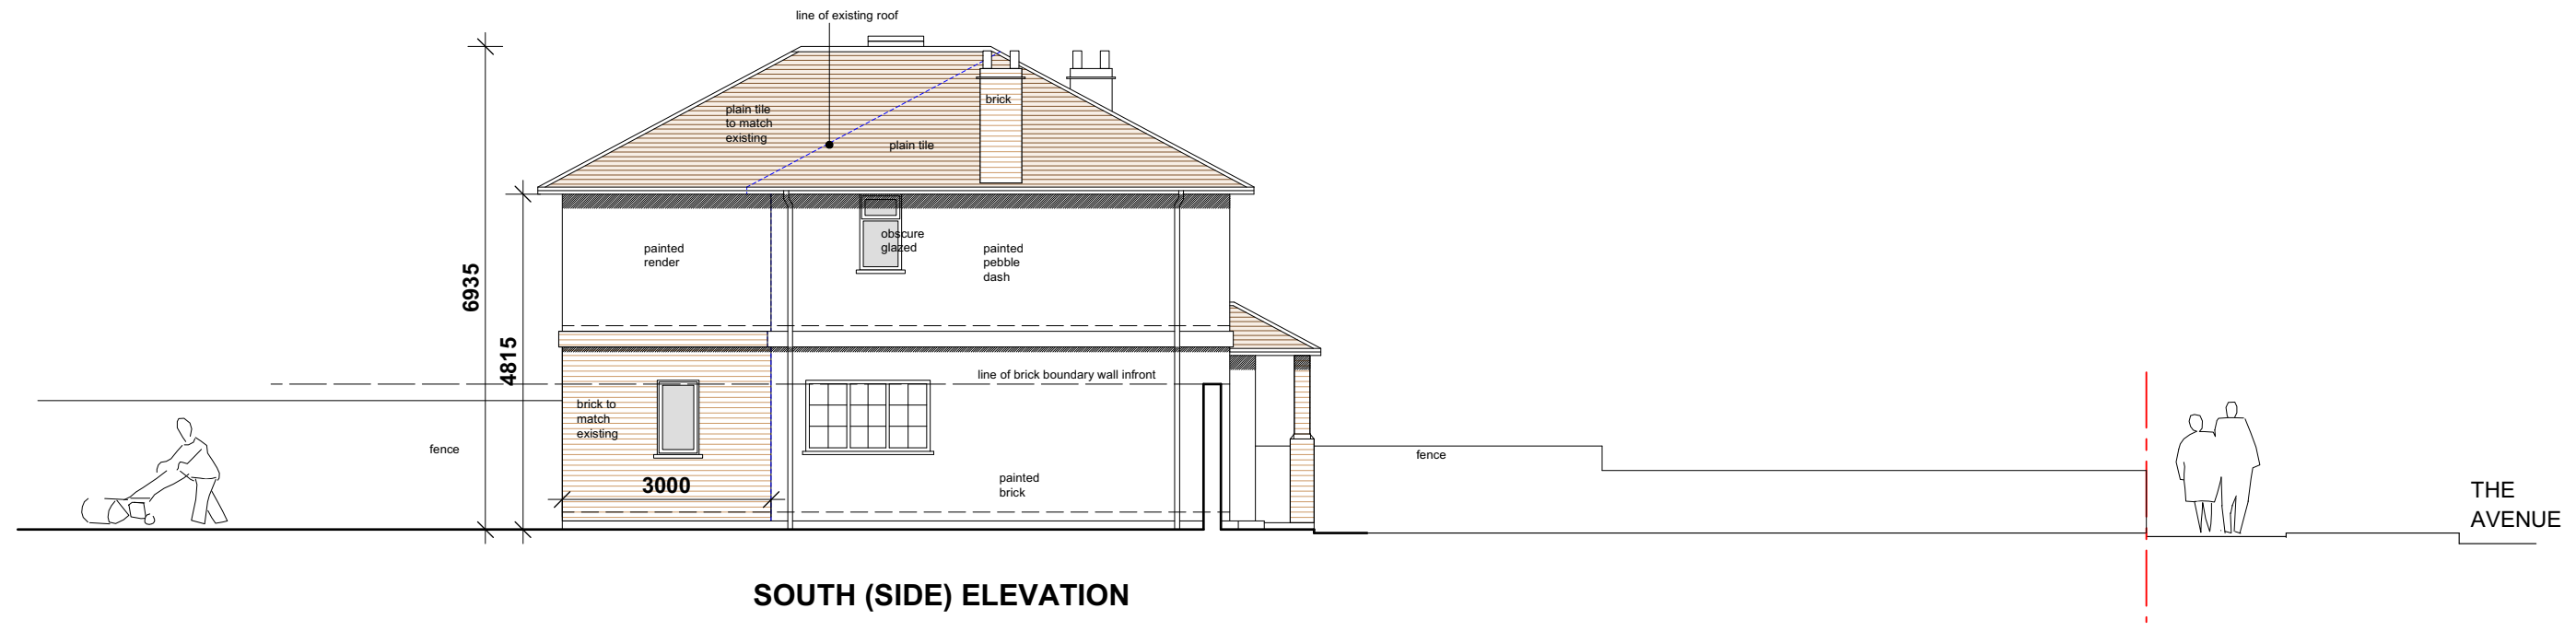

SOUTH (SIDE) ELEVATION

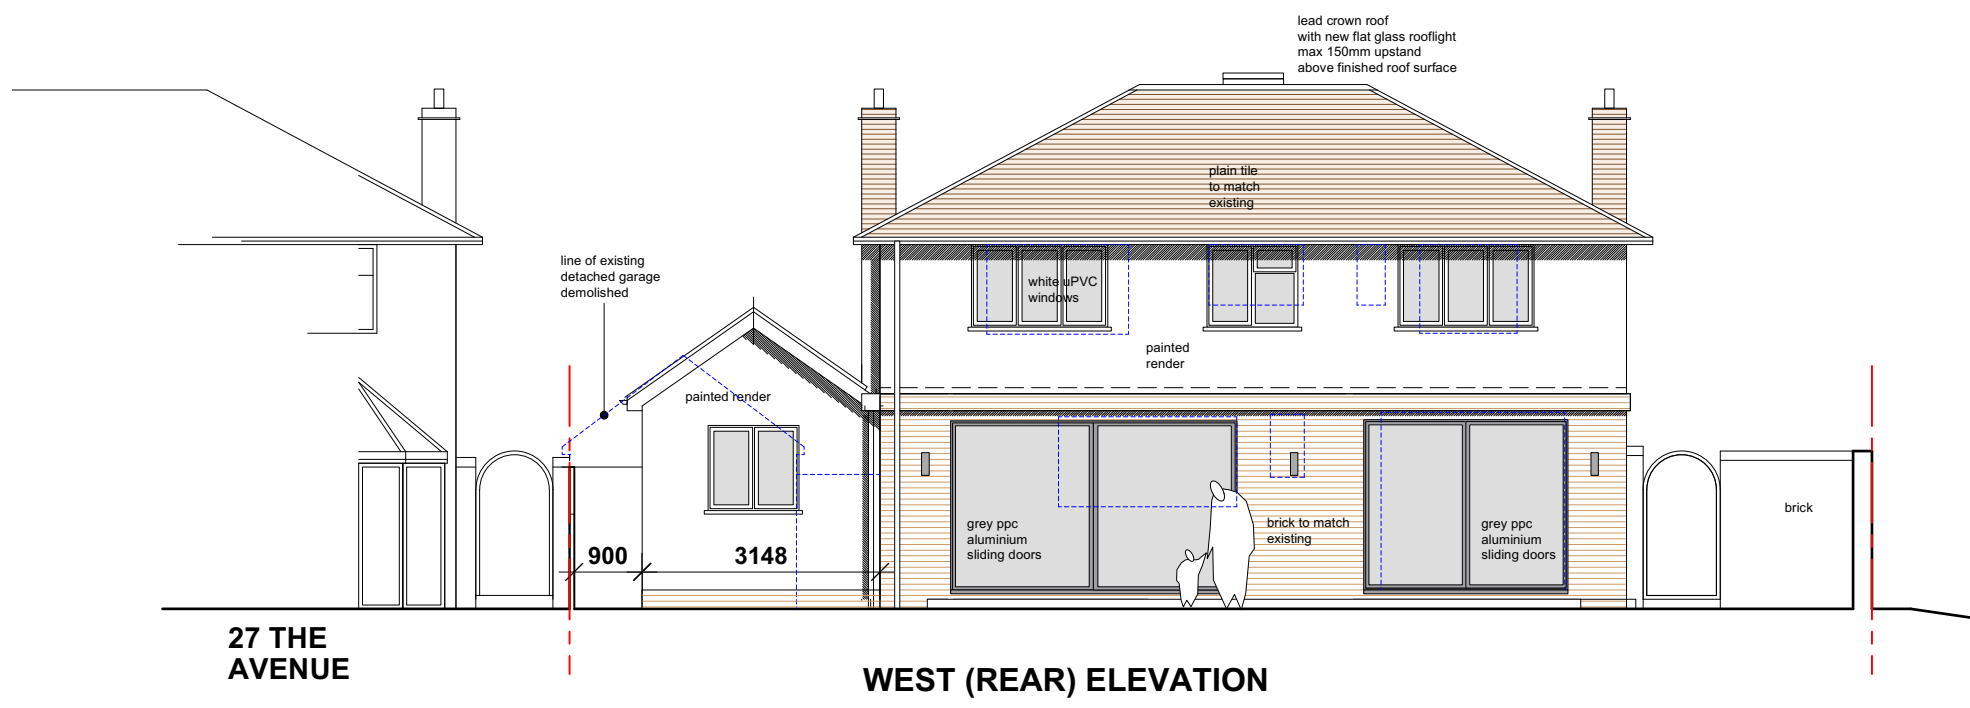

WEST (REAR) ELEVATION



**PLANNING**

Project		25 THE AVENUE, SUNBURY, TW16 5HY		hitchcock architects ltd 18 The Avenue Sunbury-on-Thames Middx TW16 5ES m: 07855 522478 e: andrew@hitchcockarchitects.co.uk w: www.hitchcockarchitects.co.uk
Drawing		PROPOSED ELEVATIONS		
Drawing No.	Scale	Date		h <sup>a</sup>
25TA-08	1:100 @ A3	14.06.2023		