




NORTH (FRONT) ELEVATION

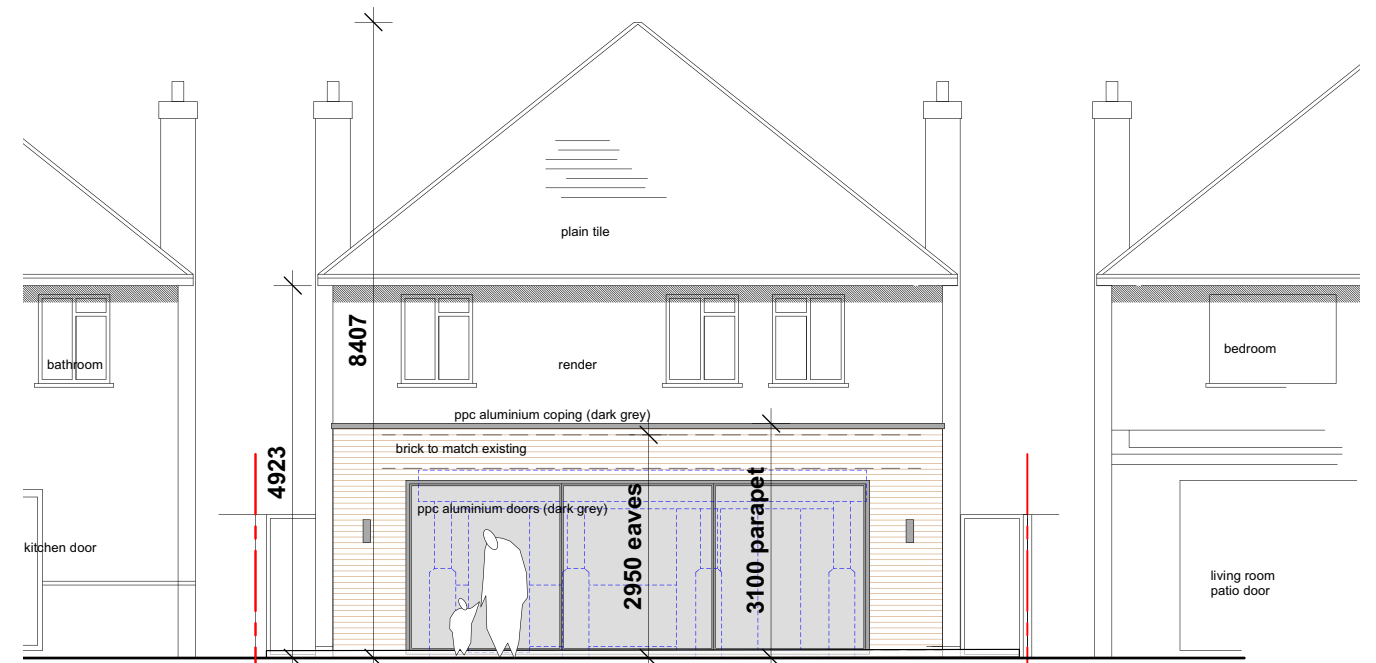

SOUTH (REAR) ELEVATION

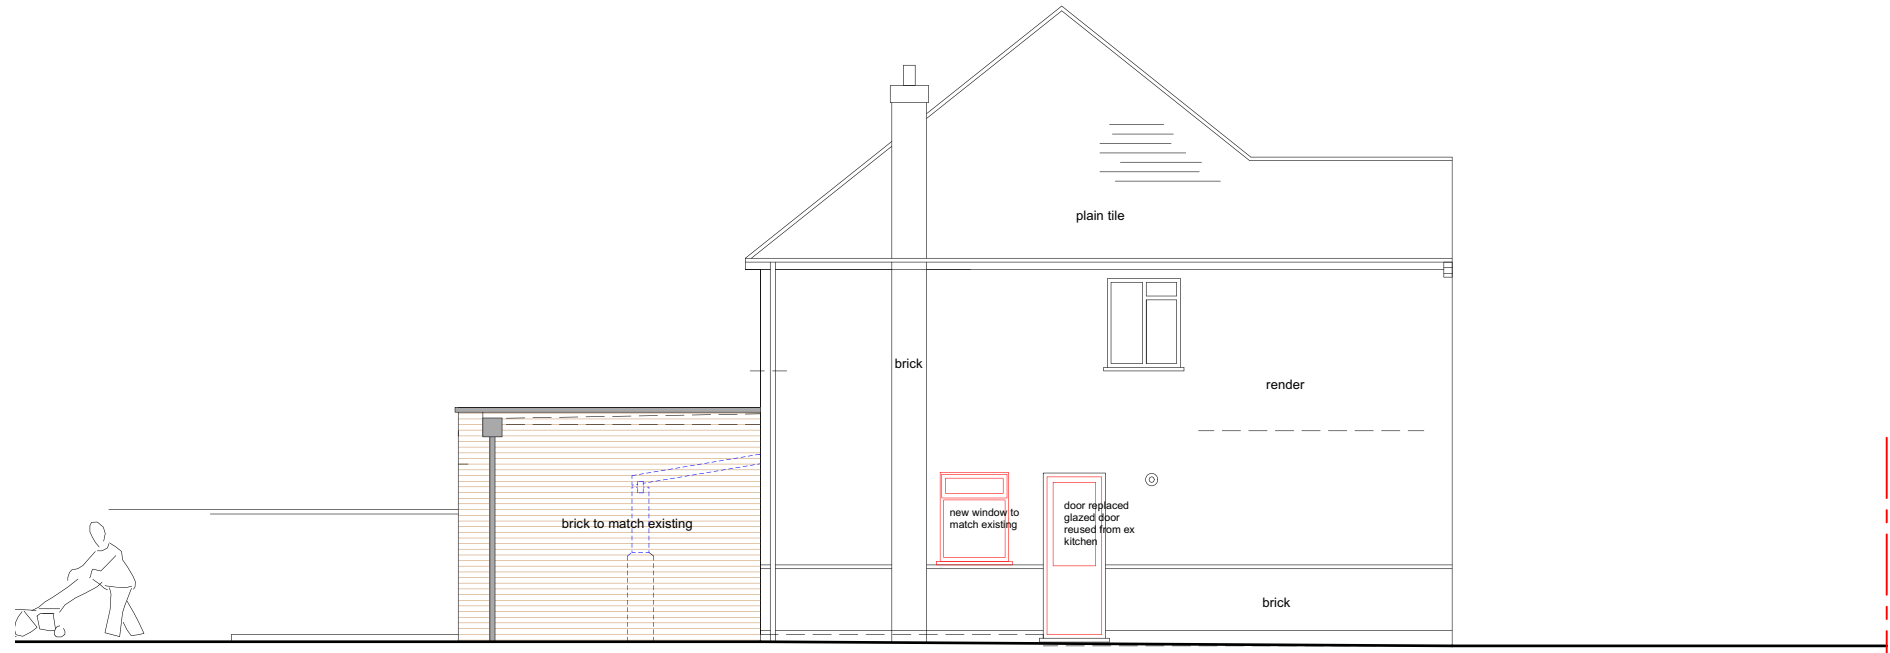

EAST (SIDE) ELEVATION

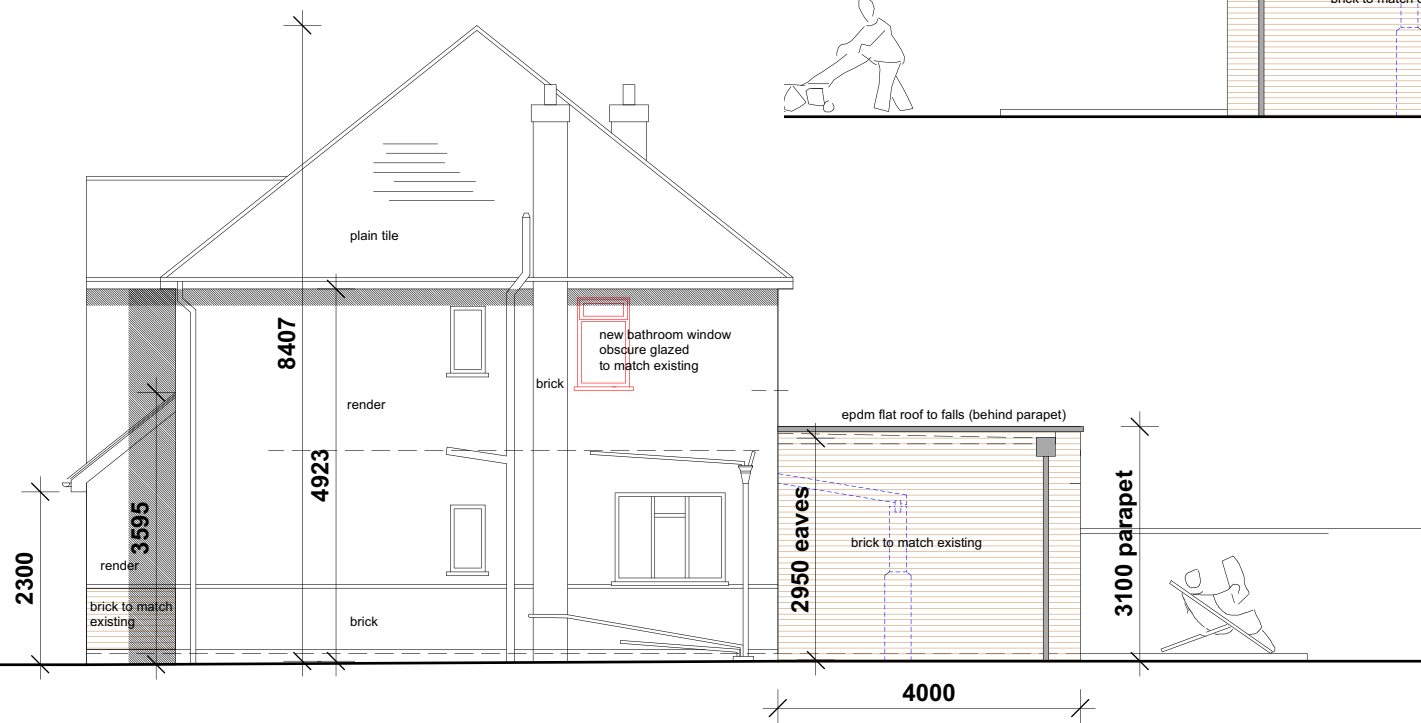

WEST (SIDE) ELEVATION



PLANNING

Project		38 FONTMELL PARK, ASHFORD, TW15 2NW		hitchcock architects ltd	
Drawing		PROPOSED ELEVATIONS		18 The Avenue Sunbury-on-Thames Middx TW16 5ES	
Drawing No.	Scale	Date	m: 07855 522478 e: andrew@hitchcockarchitects.co.uk w: www.hitchcockarchitects.co.uk		
38FPA-08	1:100 @ A3	16.03.2023	h ^a		