

NO. 44

NEIGHBOURS GARAGE

lawn

extended patio/ paving

9390

3000

large format sliding doors x 3

DINING

LIVING

GYM

UTILITY

SHOWER

HALL

WC

SITTING ROOM

NEIGHBOURS GARAGE

NO. 46

NO. 45

driveway as existing

lawn



ST ANDREWS GARDENS

Existing Boundary Wall 1900mm

Existing Boundary Fence 1850mm

Existing hedge 1500mm

new 1500high cb fence
Existing hedge 1500mm

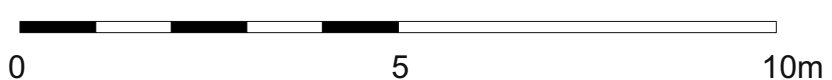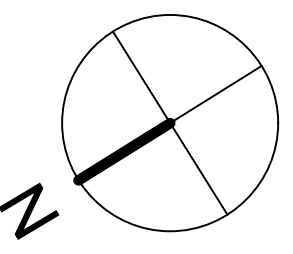

PLANNING

Project 45 ST ANDREWS GARDENS, COBHAM, KT11 1HG			hitchcock architects ltd 18 The Avenue Sunbury-on-Thames Middx TW16 5ES m: 07855 522478 e: andrew@hitchcockarchitects.co.uk w: www.hitchcockarchitects.co.uk
Drawing PROPOSED GROUND FLOOR/ BLOCK PLAN			
Drawing No. 45SAG-05	Scale 1:100 @ A3	Date 30.06.2023	
© HITCHCOCK ARCHITECTS LTD			