


CHAFFERS MEAD

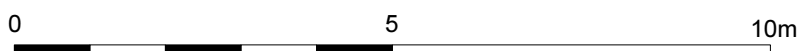

Project CHAFFERS MEAD, ASHTEAD, KT21 1NG			hitchcock architects ltd 18 The Avenue Sunbury-on-Thames Middx TW16 5ES m: 07855 522478 e: andrew@hitchcockarchitects.co.uk w: www.hitchcockarchitects.co.uk
Drawing PROPOSED EXTENSION OPTION 01			
Drawing No. 58CM-SK01B	Scale 1:100 @ A3	Date 12.07.2016	
Project CHAFFERS MEAD, ASHTEAD, KT21 1NG Drawing PROPOSED EXTENSION OPTION 01 Drawing No. 58CM-SK01B Scale 1:100 @ A3 Date 12.07.2016			

PLANNING