



BURWOOD ROAD

PLANNING

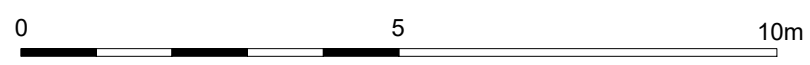

Project 79 BURWOOD ROAD, HERSHAM, KT12 4AE		hitchcock architects ltd 18 The Avenue Sunbury-on-Thames Middx TW16 5ES m: 07855 522478 e: andrew@hitchcockarchitects.co.uk w: www.hitchcockarchitects.co.uk
Drawing PROPOSED GROUND FLOOR/ BLOCK PLAN		
Drawing No. 79BRH-08	Scale 1:100 @ A3	Date 24.06.2022

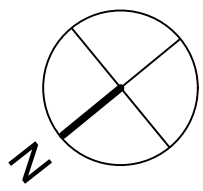