




**NORTH EAST (SIDE) ELEVATION**

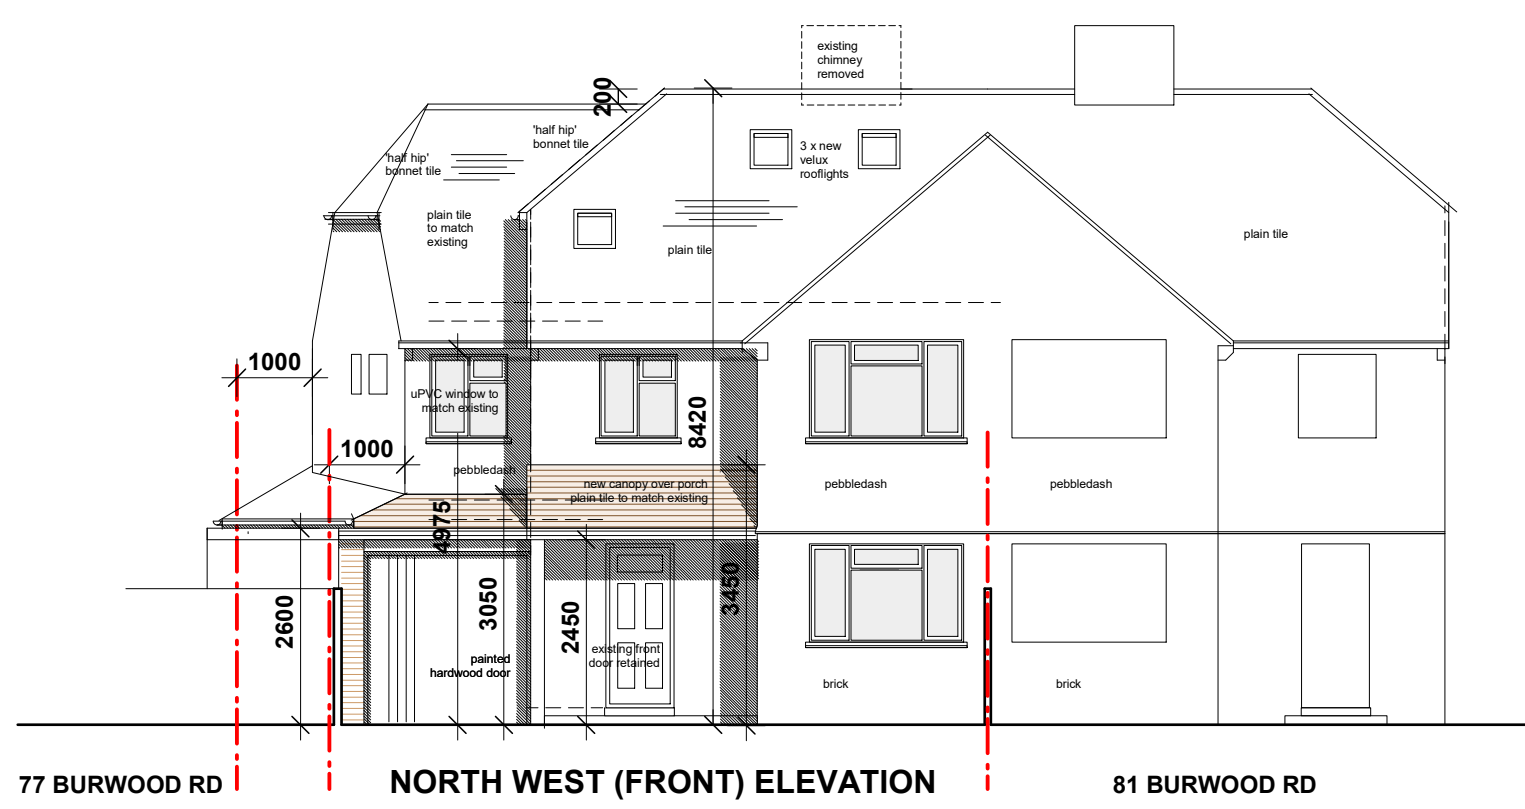

**77 BURWOOD RD NORTH WEST (FRONT) ELEVATION 81 BURWOOD RD**

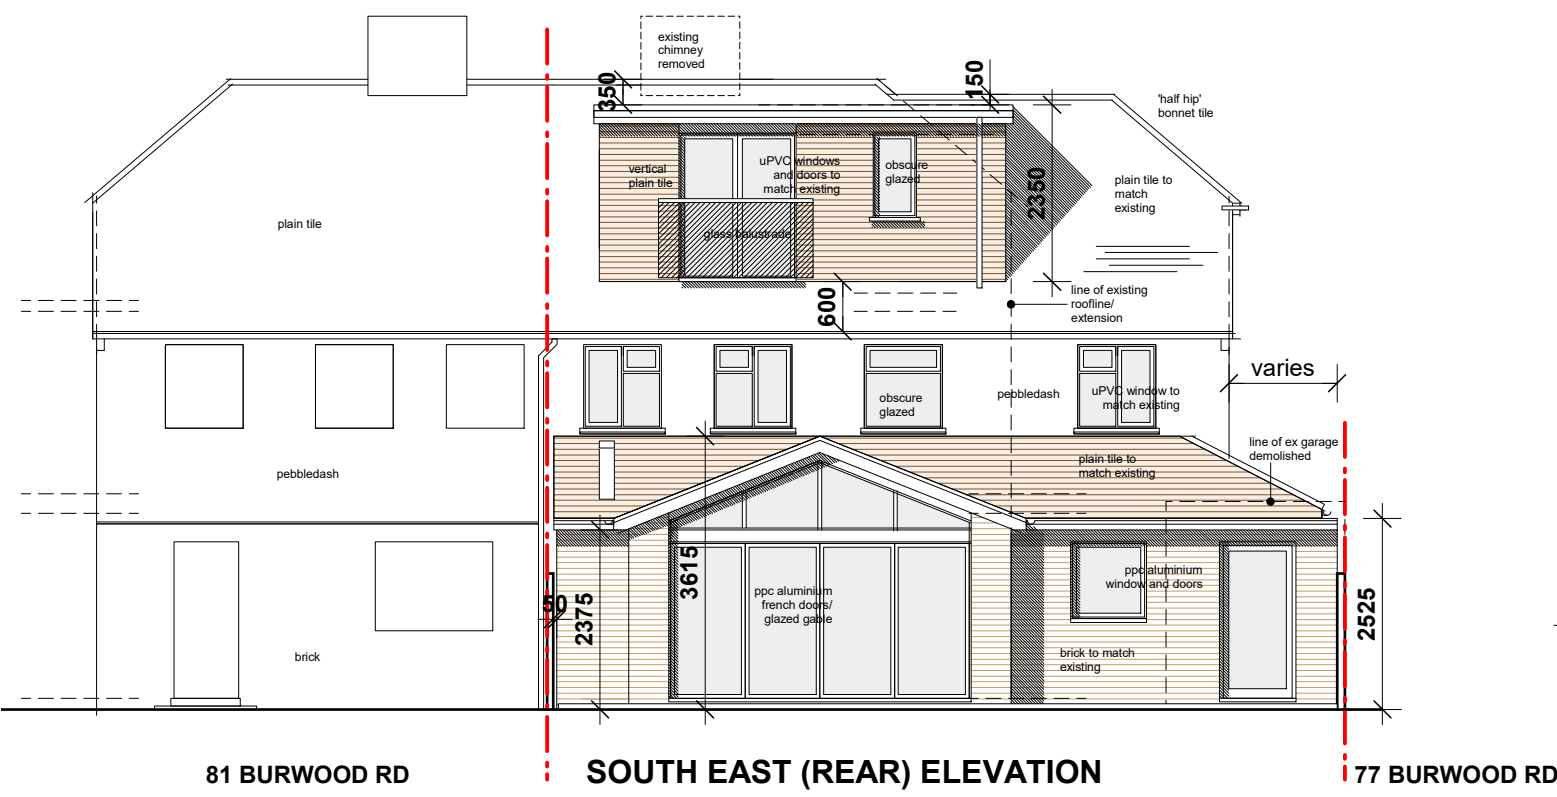

**81 BURWOOD RD SOUTH EAST (REAR) ELEVATION 77 BURWOOD RD**

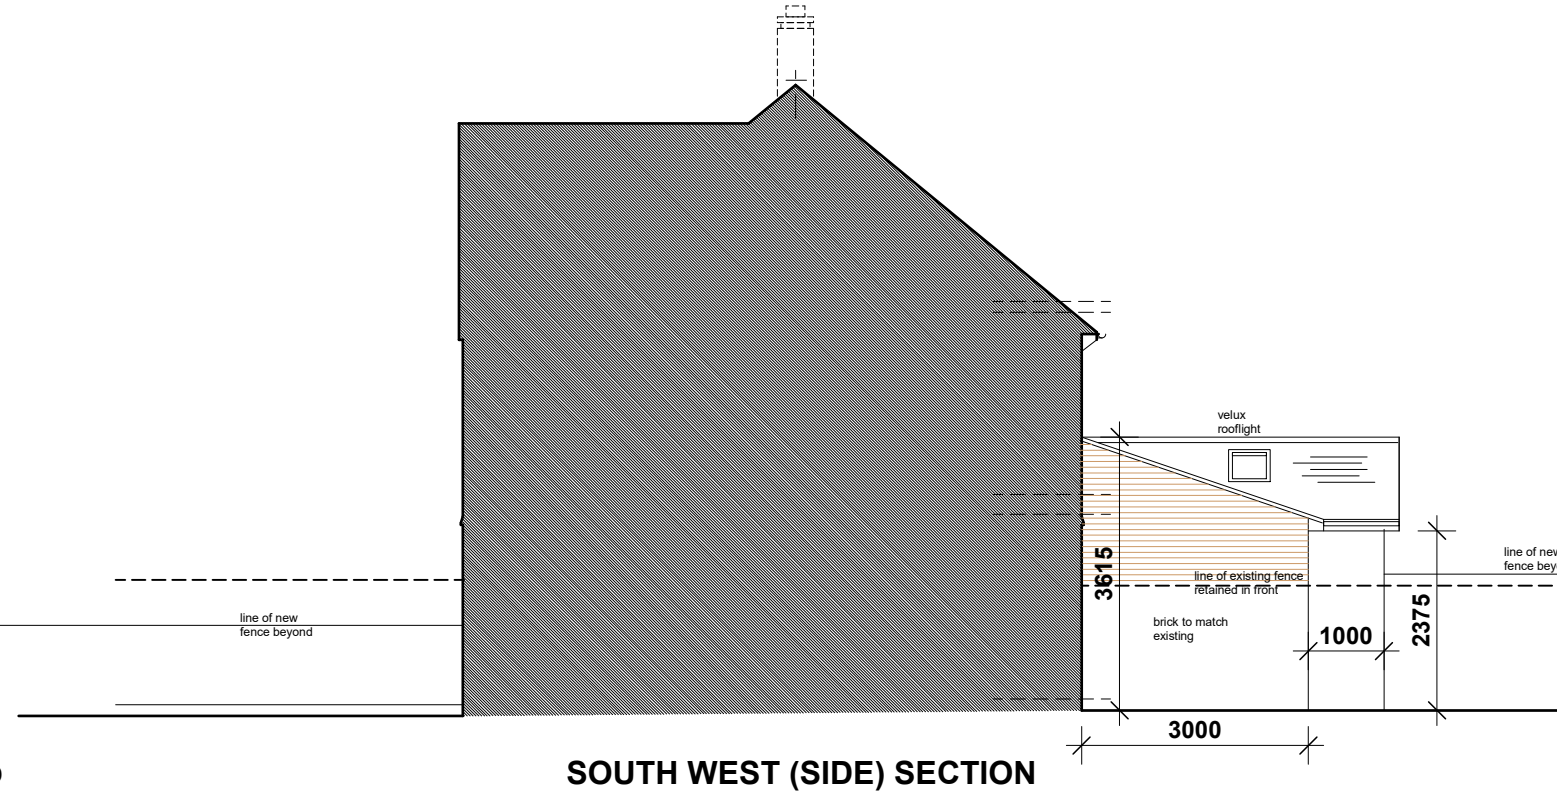

**SOUTH WEST (SIDE) SECTION**

**PLANNING**

Project <b>79 BURWOOD ROAD, HERSHAM, KT12 4AE</b>		hitchcock architects ltd 18 The Avenue Sunbury-on-Thames Middx TW16 5ES m: 07855 522478 e: andrew@hitchcockarchitects.co.uk w: www.hitchcockarchitects.co.uk
Drawing <b>PROPOSED ELEVATIONS</b>		
Drawing No. <b>79BRH-12</b>	Scale <b>1:100 @ A3</b>	Date <b>24.06.2022</b>