



FRONT (SOUTH WEST) ELEVATION



SIDE (SOUTH EAST) ELEVATION

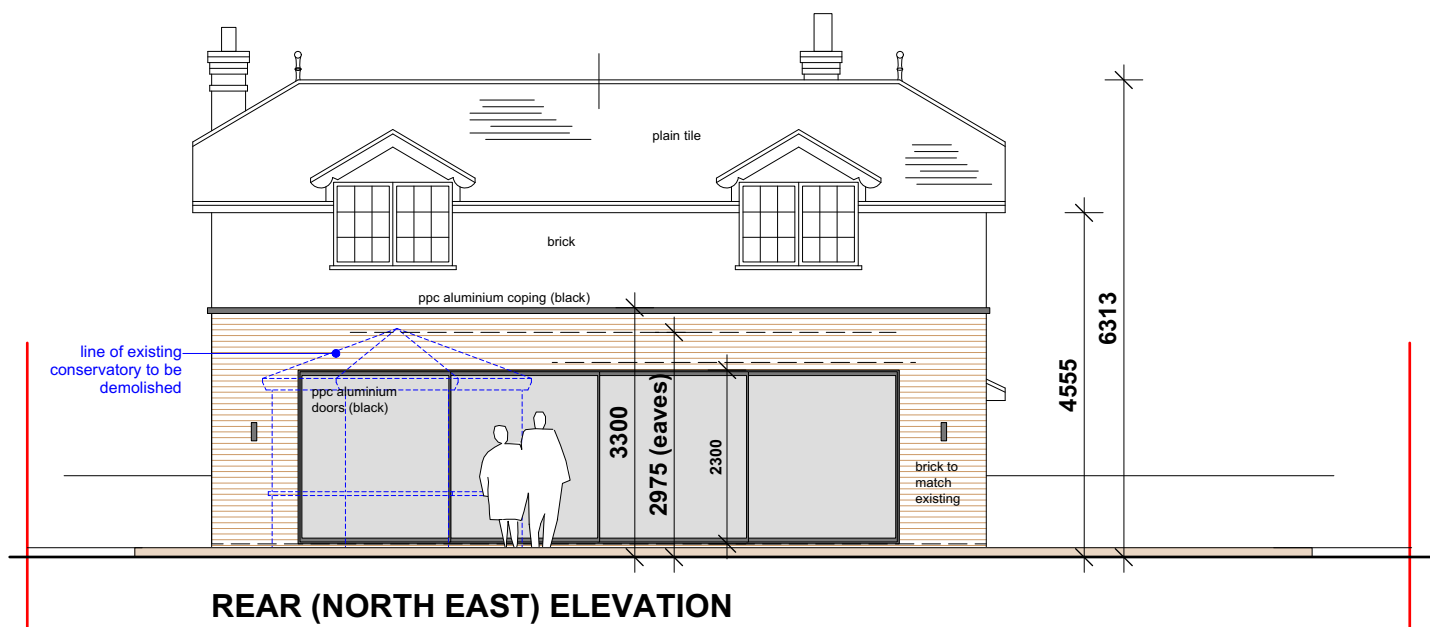

REAR (NORTH EAST) ELEVATION

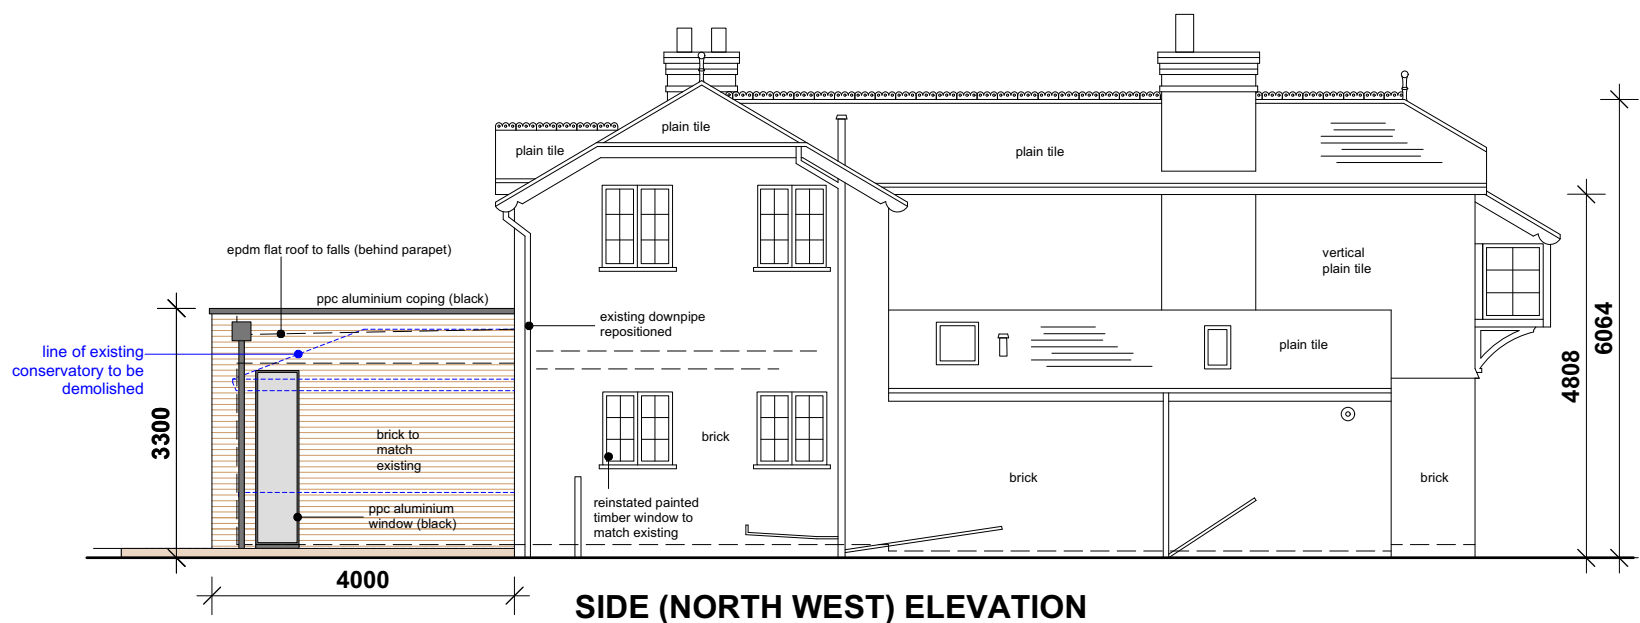

SIDE (NORTH WEST) ELEVATION

PLANNING

Project		BURLEY ORCHARD COTTAGE, KT16 8PL		hitchcock architects ltd 18 The Avenue Sunbury-on-Thames Middx TW16 5ES m: 07855 522478 e: andrew@hitchcockarchitects.co.uk www.hitchcockarchitects.co.uk
Drawing		PROPOSED ELEVATIONS		
Drawing No.	Scale	Date		h a
BOCC-08	1:100 @ A3	17.10.2023		