


SECTION C-C



NORTH (STREET) ELEVATION

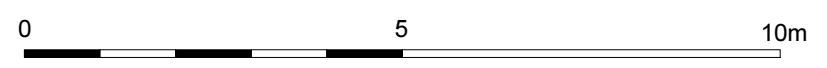

PLANNING

Project BURWOOD ROAD, WALTON, SURREY		hitchcock architects ltd 18 The Avenue Sunbury-on-Thames Middx TW16 5ES m: 07855 522478 e: andrew@hitchcockarchitects.co.uk w: www.hitchcockarchitects.co.uk
Drawing PROPOSED SECTION CC & NORTH (STREET) ELEVATION		
Drawing No. BR-13	Scale 1:100 @ A3	Date 11.07.2017

