


SECTION CC - EXISTING



PROPOSED

Contractor to allow supply and fix of:
 Natural Planed Douglas Fir best grade, No. 2 clear and better cladding 20x100mm (L), 20x50mm (S), laying pattern (L)(L)(S), (L)(L)(S), (L)(L)(S)... 8mm vertical gaps and random staggered butt joints (2.4m in length).
 2 x Nails at 600mm equal centres to 25 x 38mm horizontal sw battens painted black and screw fixed to existing masonry.
 Black UV resistant breather membrane or building paper

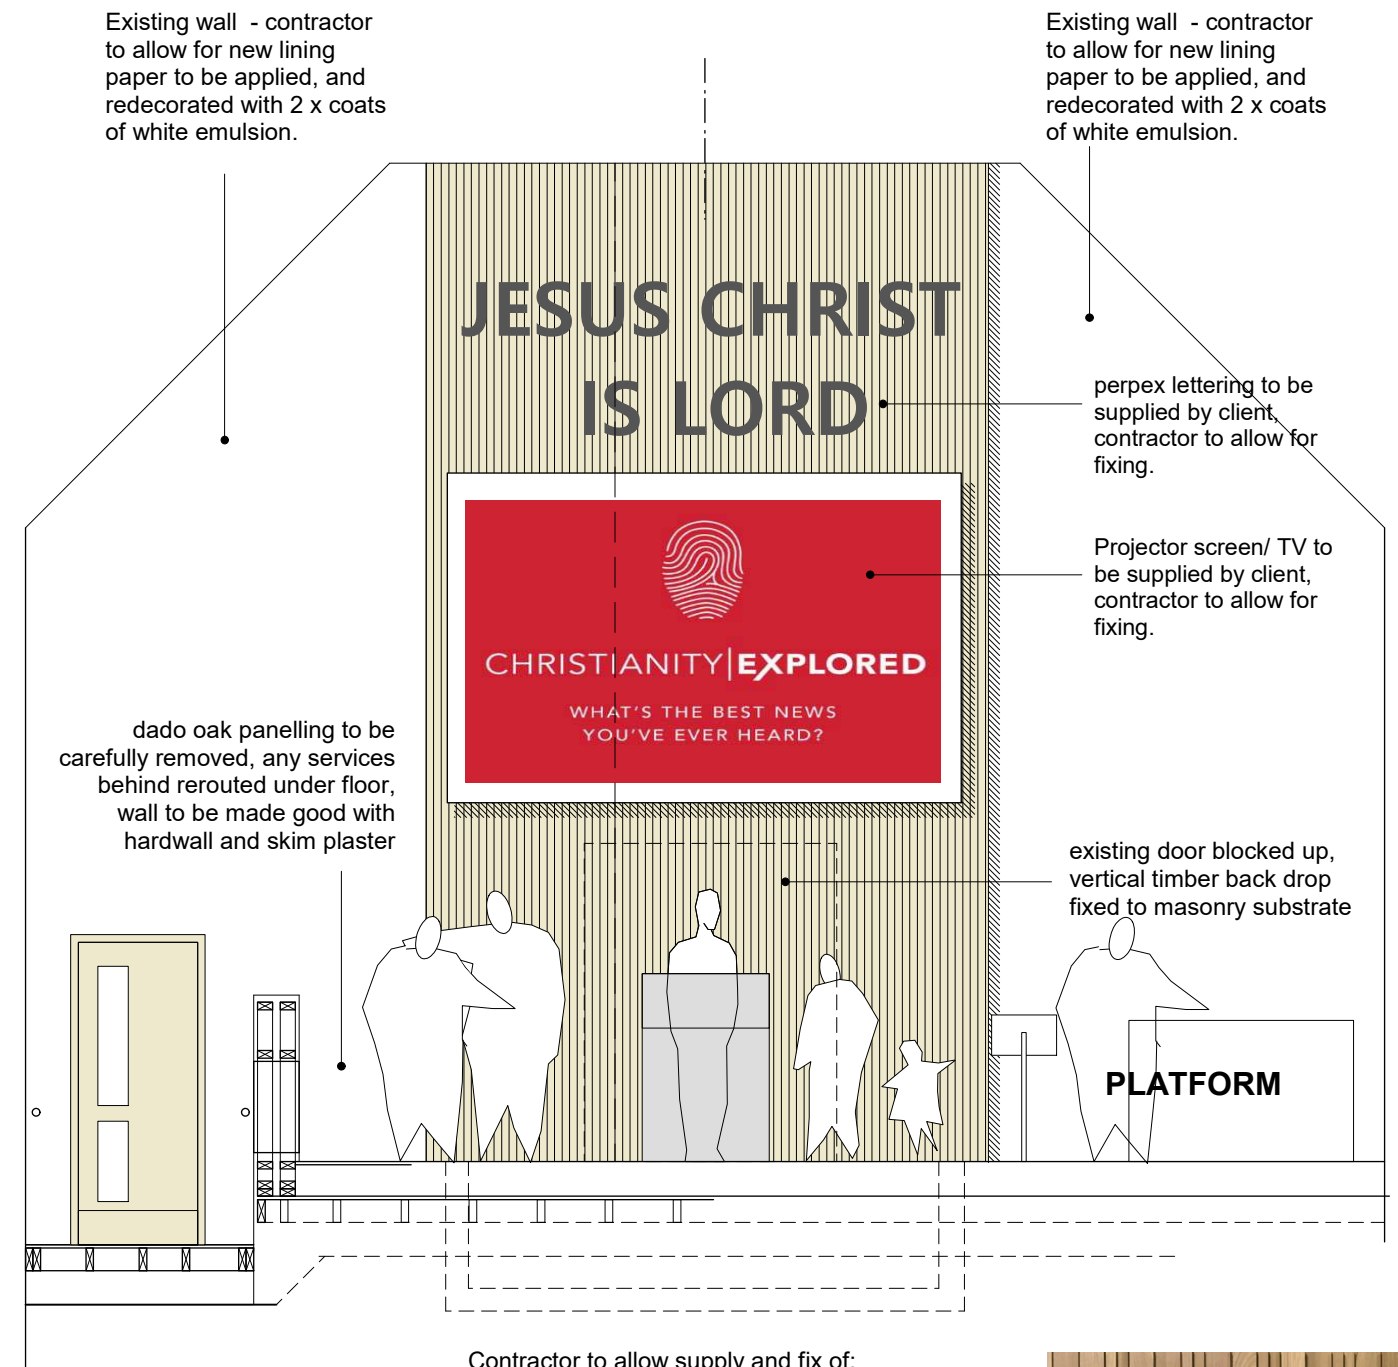

vertical natural timber backdrop

CONSTRUCTION

ALL DIMENSIONS TO BE CHECKED ON SITE. ANY DISCREPANCIES TO BE REPORTED TO THE ARCHITECT BEFORE COMMENCEMENT.

Revisions
 C1 - 16.11.2020: Issued for Construction

Project CROCKENHILL BAPTIST CHURCH, BR8 8JS			hitchcock architects ltd 18 The Avenue Sunbury-on-Thames Middx TW16 5ES m: 07855 522478 e: andrew@hitchcockarchitects.co.uk w: www.hitchcockarchitects.co.uk
Drawing PROPOSED SECTION CC - OPTION 1			
Drawing No. CBC-07C1	Scale 1:50 @ A3	Date 26.05.2020	