


EAST (FRONT) ELEVATION

KEY TO MATERIALS:

- 1 - natural slate
- 2 - n/a
- 3 - soft red brick plinth/ chimney (Imperial bricks ltd - 'soft red multi')
- 4 - painted render (white)
- 5 - pre weathered vertical western red cedar rainscreen cladding
- 6 - ppc aluminium door frames/ composite front door ('umbra grey')
- 7- ppc aluminium window frames ('umbra grey')
- 8 - stained softwood (sadolin superdek 'quartz grey') barge boards/ soffits
- galvanised rainwater goods
- 9 - velux rooflights

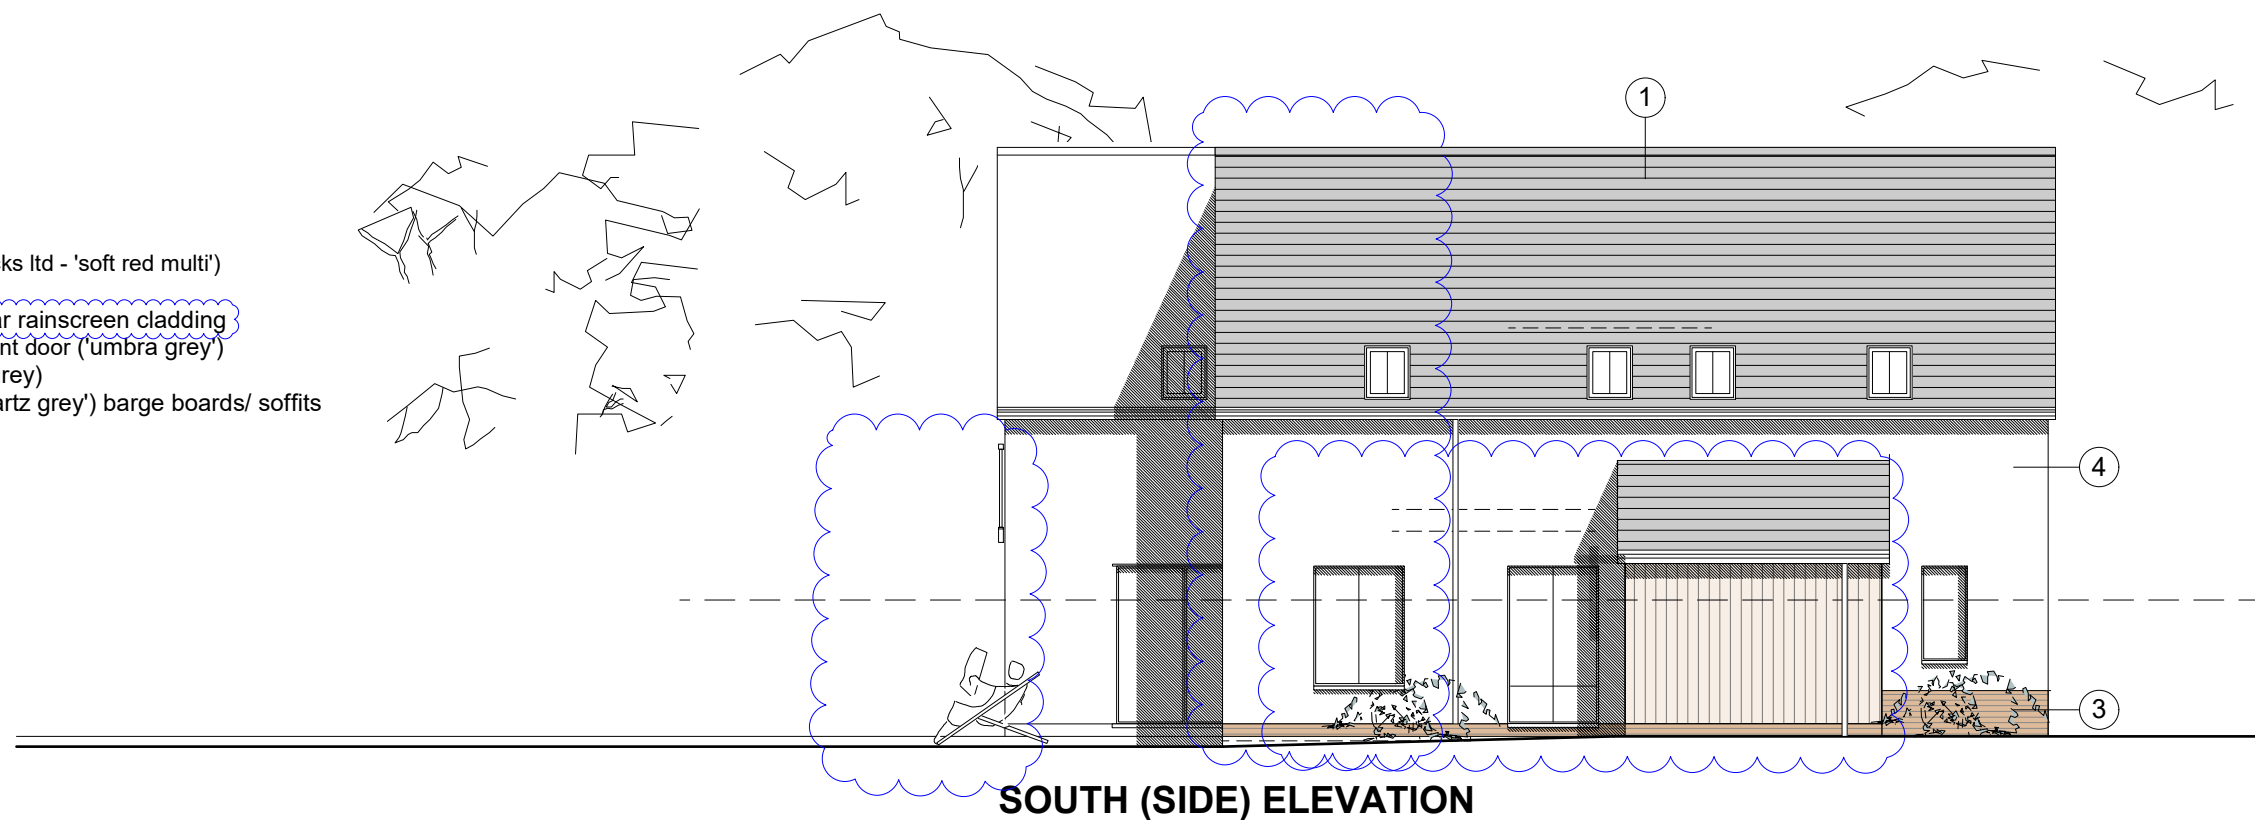

SOUTH (SIDE) ELEVATION

Revisions

D - 13.09.2019: ground floor kitchen wing extended to add snug, larder added, bathroom rooflight added, balcony amended to Juliet. Cladding amended to western red cedar, and roof tiles to natural slate.

0 5 10m

PLANNING

Project CORNER COTTAGE, HOLLOW LANE, THURSTON		hitchcock architects ltd 18 The Avenue Sunbury-on-Thames Middx TW16 5ES t: 07855 522478 e: andrew@hitchcockarchitects.co.uk w: www.hitchcockarchitects.co.uk
Drawing PLOT 01 (REPLACEMENT) - PROPOSED ELEVATIONS		
Drawing No. CCHL-09D	Scale 1:100 @ A3	Date 13.09.2019

