


KEY TO MATERIALS:

- 1 - natural slate
- 2 - n/a
- 3 - soft red brick plinth/ chimney (Imperial bricks ltd - 'soft red multi')
- 4 - painted render (white)
- 5 - pre weathered vertical western red cedar rainscreen cladding
- 6 - ppc aluminium door frames/ composite front door ('umbra grey')
- 7 - ppc aluminium window frames ('umbra grey')
- 8 - stained softwood (sadorin superdek 'quartz grey') barge boards/ soffits galvanised rainwater goods
- 9 - velux rooflights

Revisions

D - 13.09.2019: ground floor kitchen wing extended to add snug, larder added, balcony amended to Juliet, utility door amended to stable door. Cladding amended to western red cedar, and roof tiles to natural slate.

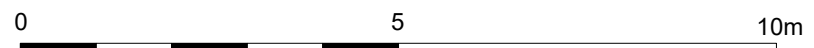

PLANNING

Project CORNER COTTAGE, HOLLOW LANE, THURSTON		hitchcock architects ltd 18 The Avenue Sunbury-on-Thames Middx TW16 5ES t: 07855 522478 e: andrew@hitchcockarchitects.co.uk w: www.hitchcockarchitects.co.uk
Drawing PLOT 01 (REPLACEMENT) - PROPOSED ELEVATIONS		
Drawing No. CCHL-10D	Scale 1:100 @ A3	Date 13.09.2019

