
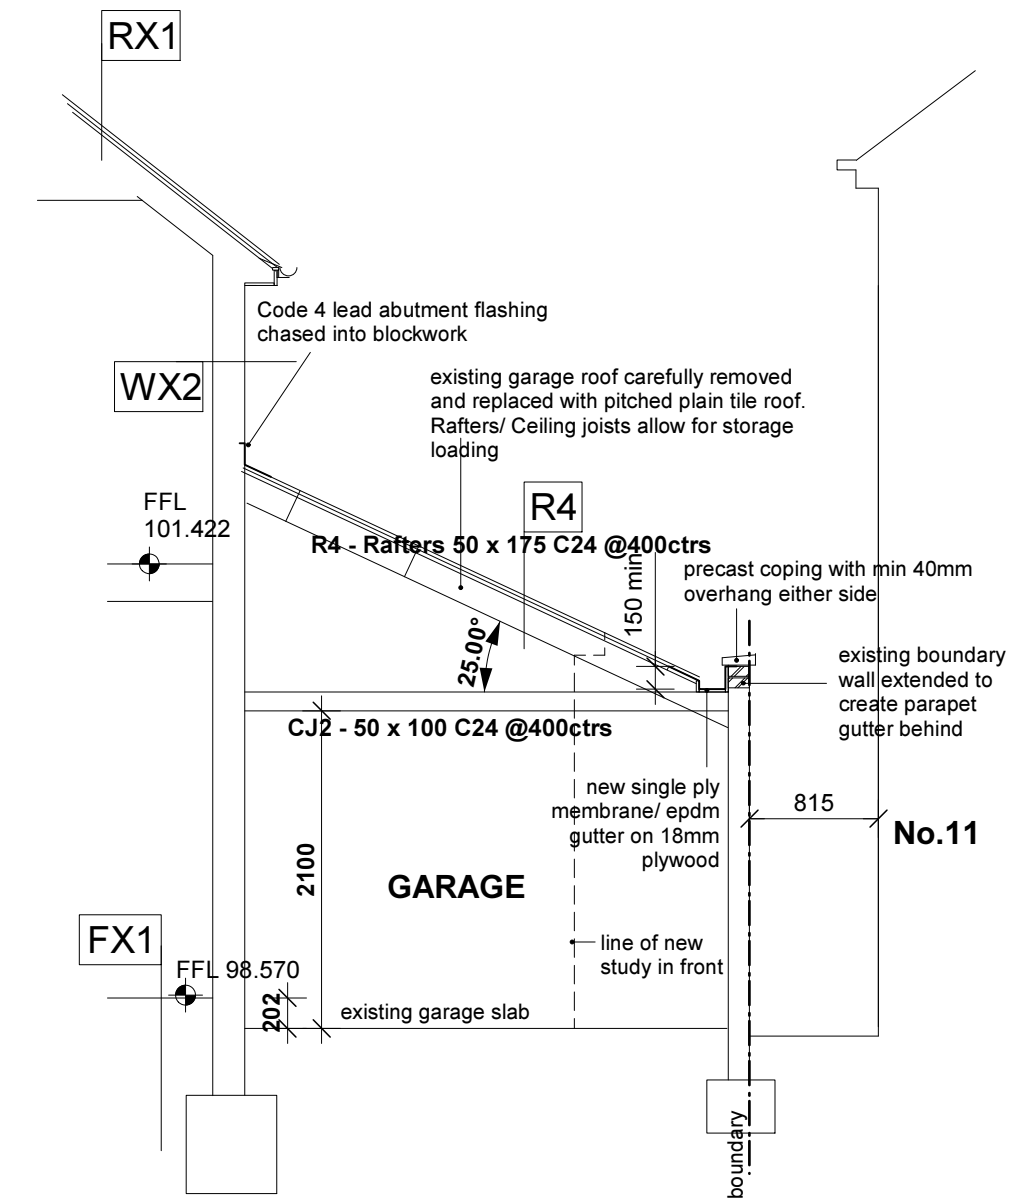


KEY:	
	facing brickwork (flemish bond)
	3.6N/mm2 aerated concrete blockwork
	3.6N/mm2 aerated concrete blockwork
	timber studwork wall with plasterboard linings
	12mm plywood reinforcement

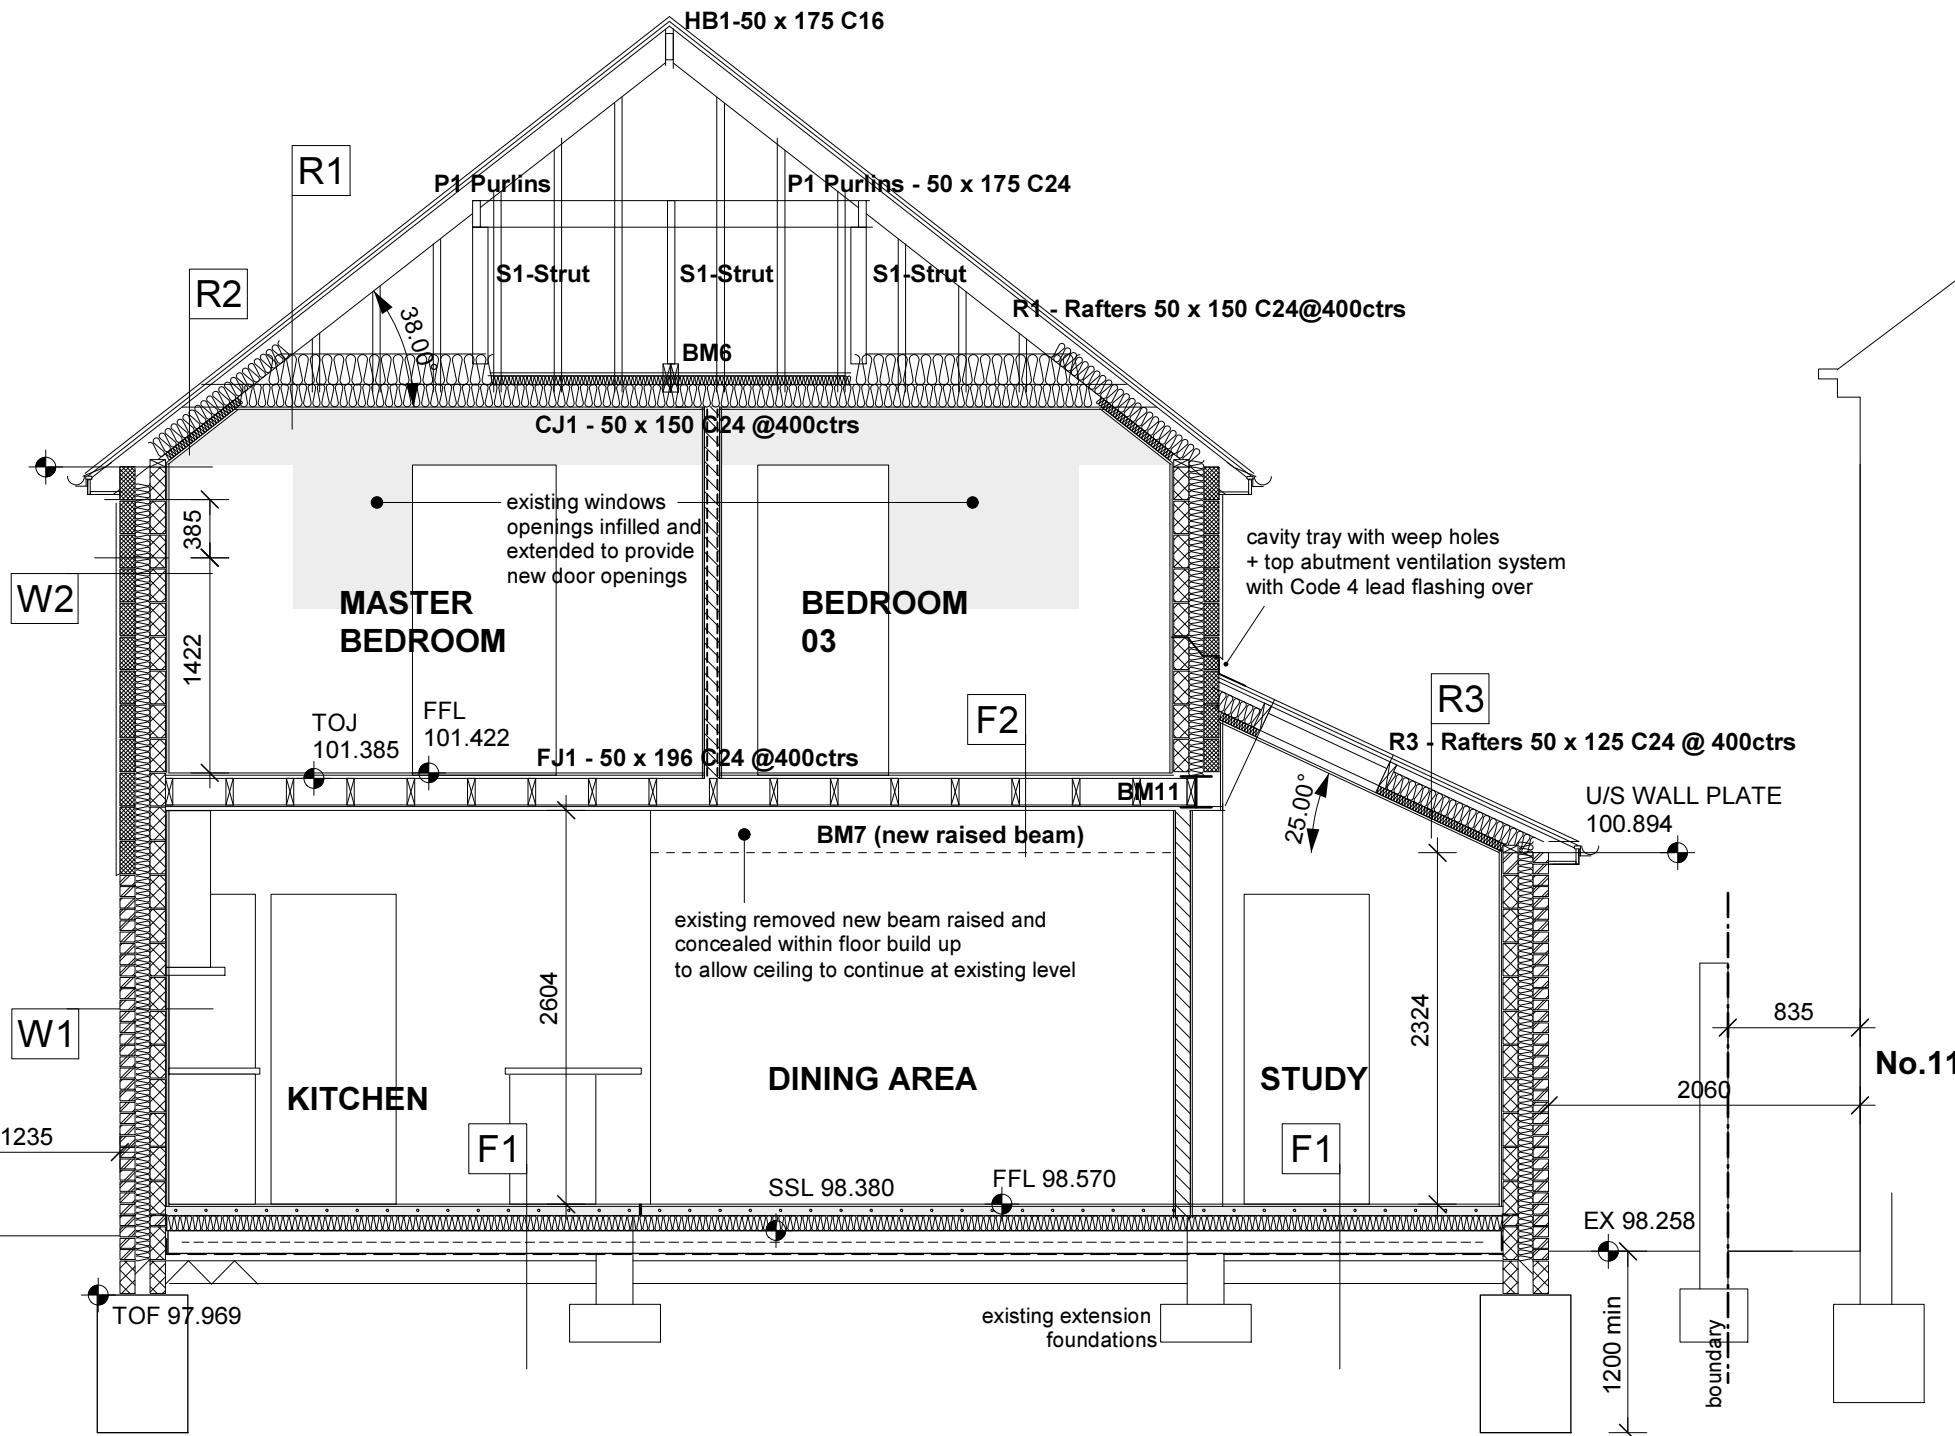

SECTION BB

SECTION CC

ALL DIMENSIONS TO BE CHECKED ON SITE. BRACKETED DIMENSIONS ARE FOR CHECKING AND NOT FOR SETTING OUT PURPOSES. ANY DISCREPANCIES ARE TO BE REPORTED TO THE ARCHITECT BEFORE COMMENCEMENT.

- Notes
- DRAWINGS TO BE READ IN CONJUNCTION WITH:**
 - CONSTRUCTION BUILD UP NOTES ON DC-109
 - BUILDING REGS SPECIFICATION DC-500
 - STRUCTURAL ENGINEERS DRAWINGS RL16264 GA-01,02 &03

Revisions
C1 - 14.06.2017: Construction Issue

CONSTRUCTION

Project DARBY CRESCENT, SUNBURY			hitchcock architects ltd 18 The Avenue Sunbury-on-Thames Midx TW16 5ES
Drawing SECTION BB & CC			
Drawing No. DC-106C1	Scale 1:50 @ A3	Date 04.01.2017	m: 07855 522478 e: andrew@hitchcockarchitects.co.uk www.hitchcockarchitects.co.uk

