




SIDE (EAST) ELEVATION

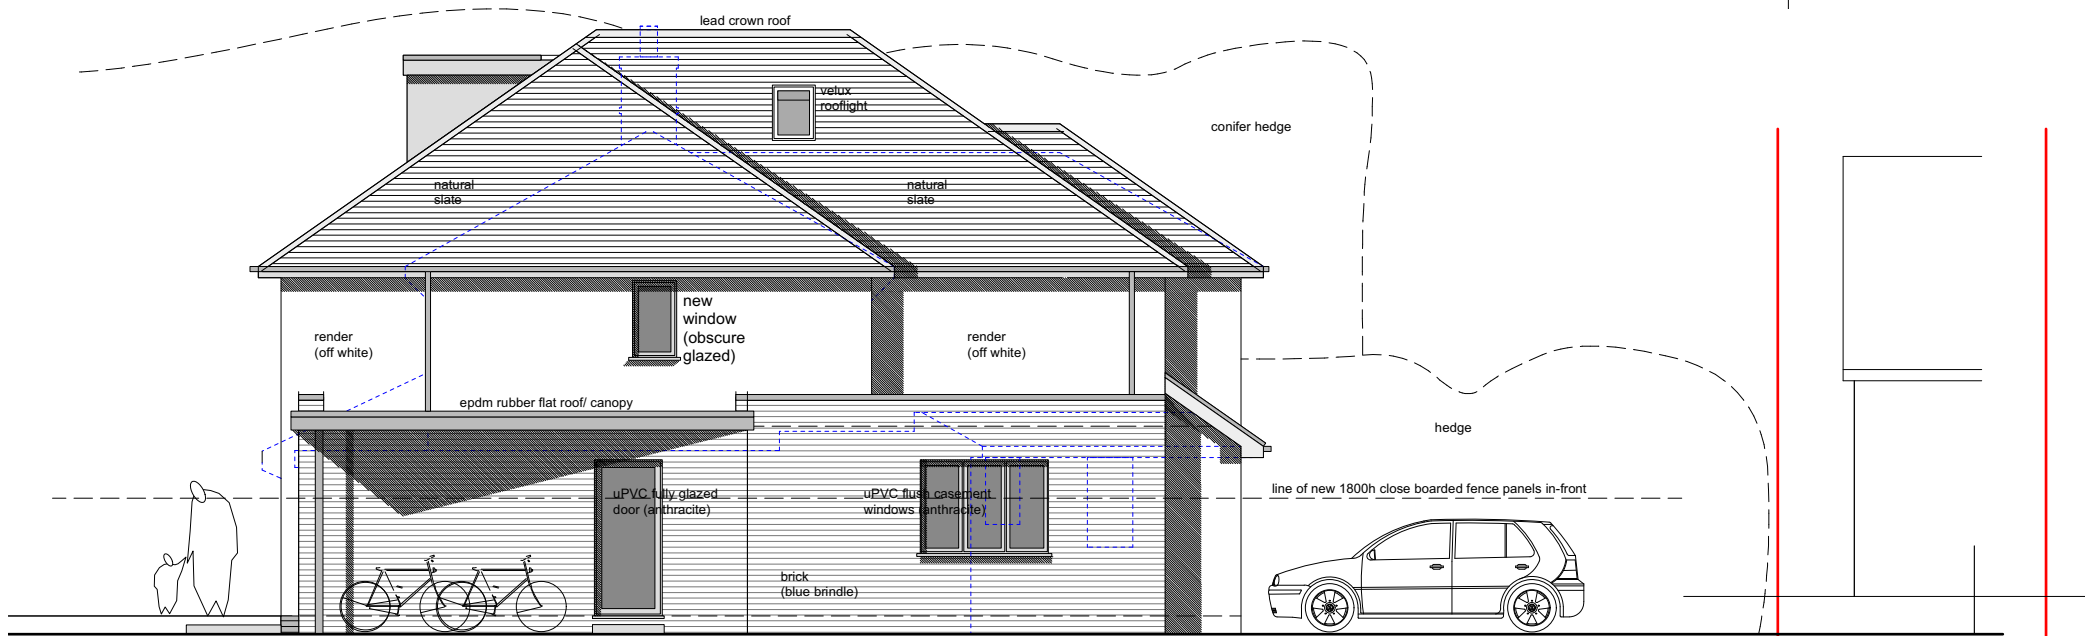


SIDE (EAST) ELEVATION

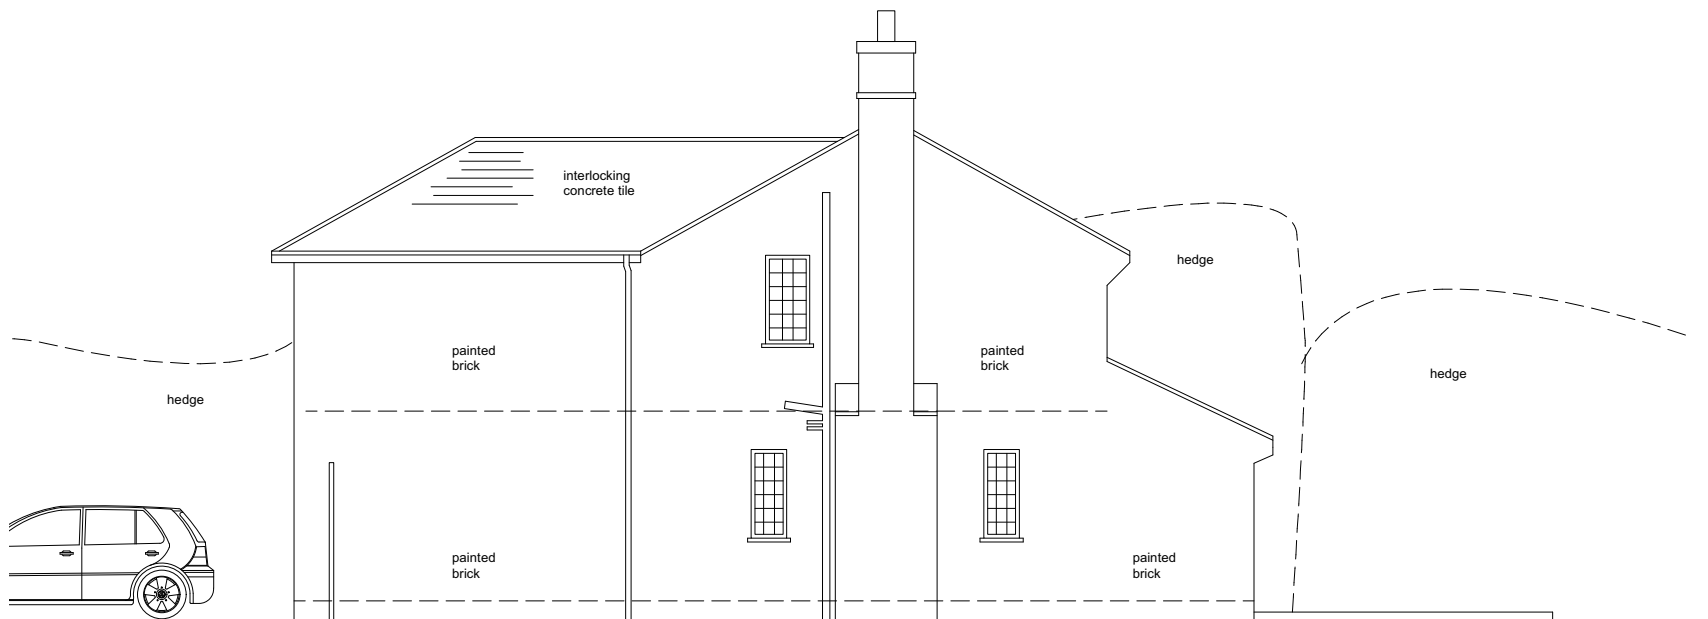

SIDE (WEST) ELEVATION

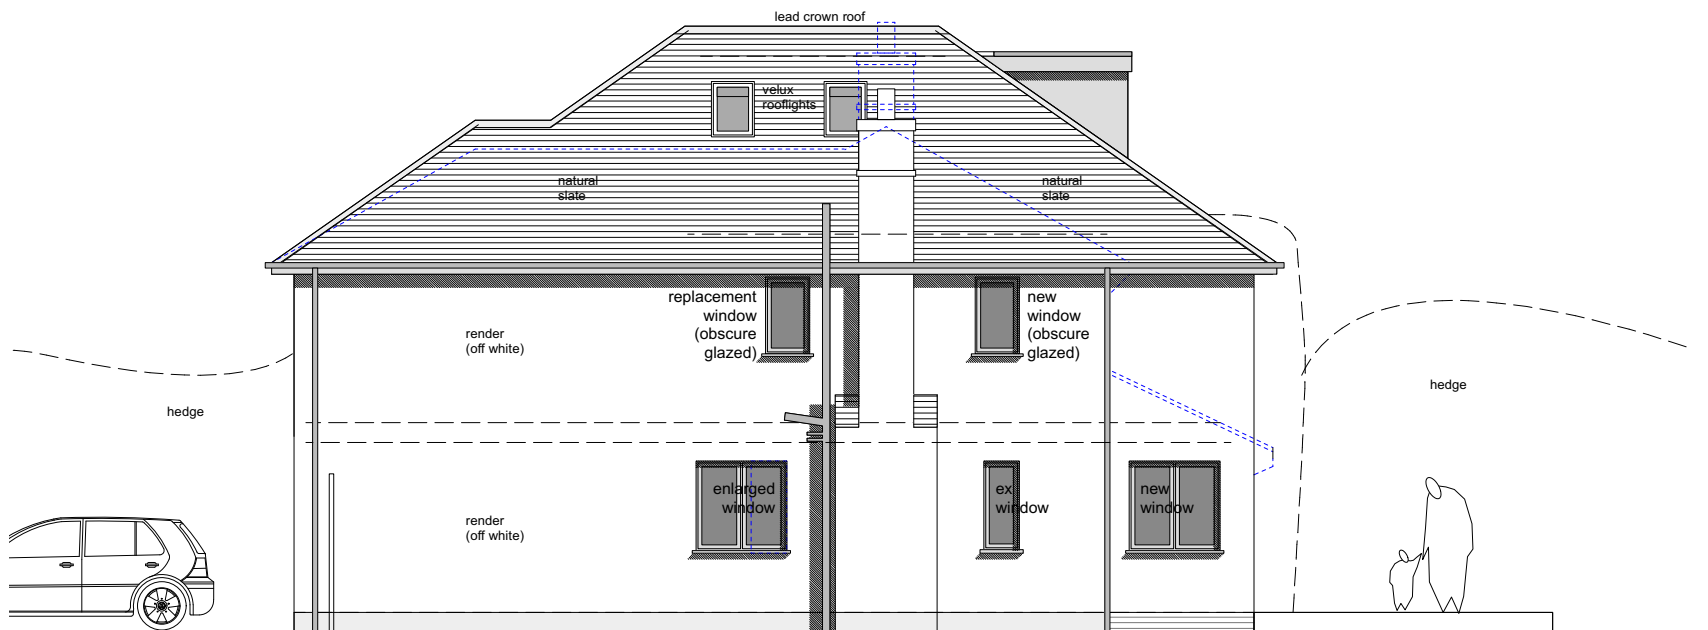

SIDE (WEST) ELEVATION

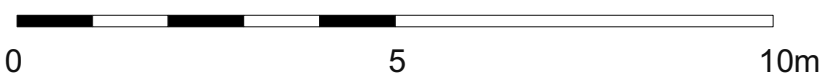

Project BROOMFIELD PARK, SUNNINGDALE		
Drawing EX/ PROPOSED SIDE ELEVATIONS		
Drawing No. HBP- 12	Scale 1:100@ A3	Date 14.12.2023

PLANNING

hitchcock architects ltd
 18 The Avenue
 Sunbury-on-Thames
 Middx
 TW16 5ES
 m: 07855 522478
 e: andrew@hitchcockarchitects.co.uk
 w: www.hitchcockarchitects.co.uk

