



(ELEVATIONS TO BE READ IN CONJUNCTION WITH PCS-18 MATERIAL SPECIFICATION)

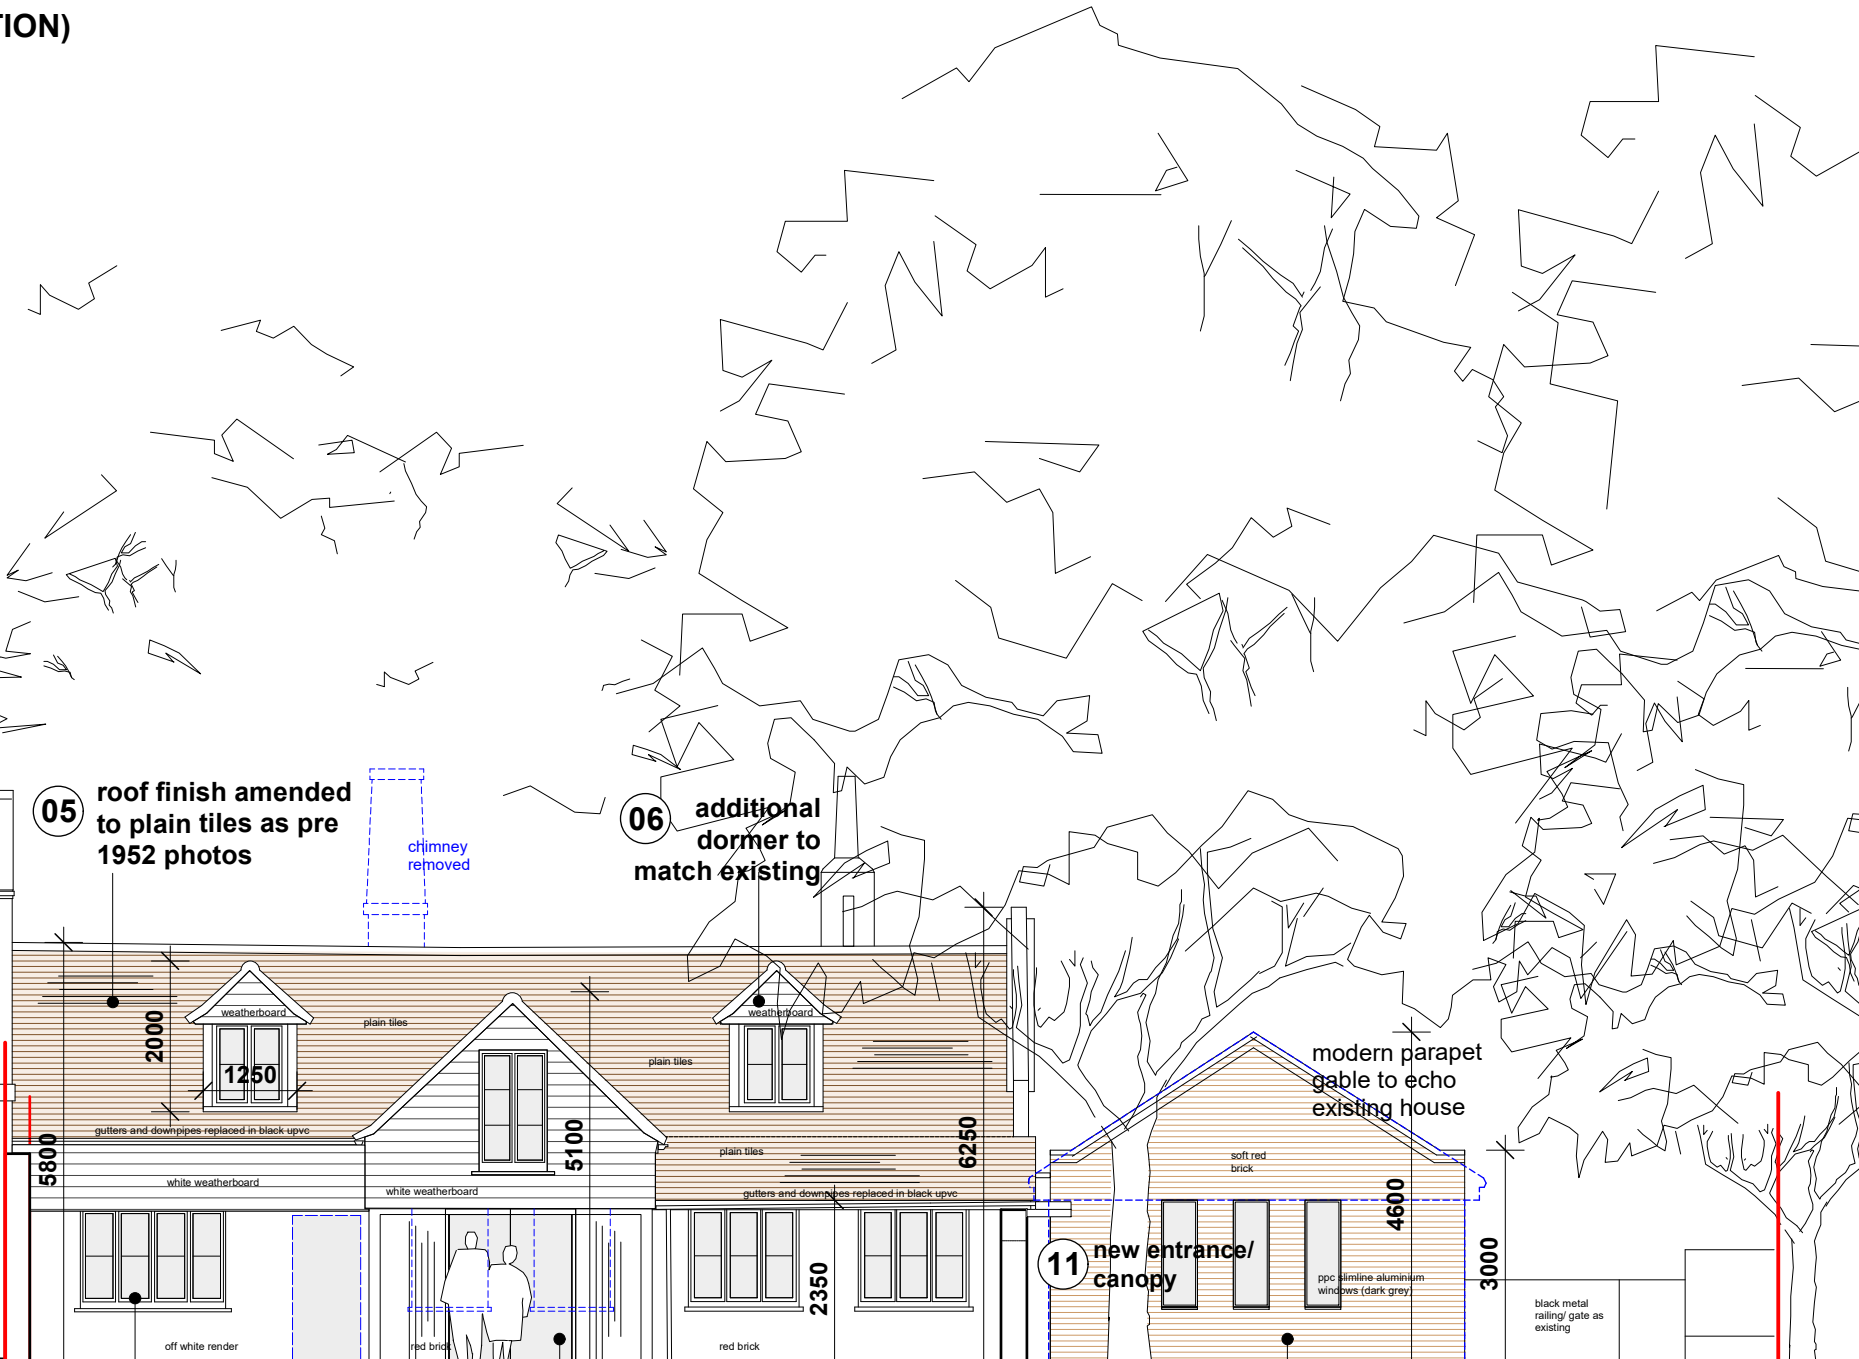

05 roof finish amended to plain tiles as pre 1952 photos

06 additional dormer to match existing

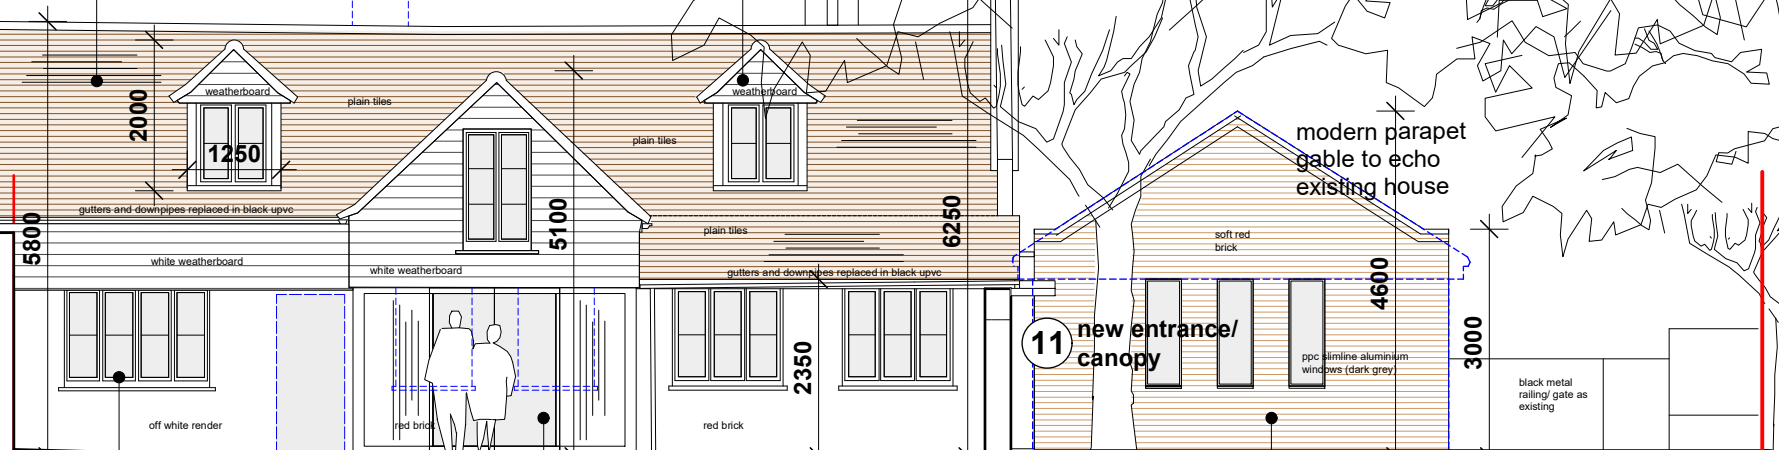

SOUTH (FRONT) ELEVATION



ORCHARD HOUSE

PANTILES COURT

09 ex windows replaced timber frame flush casement with horizontal georgian bar as pre 1952


10 window replaced with full height window/ 'barn doors' as pre 1952

03 existing garage replaced, remodelled and 'linked' to main house

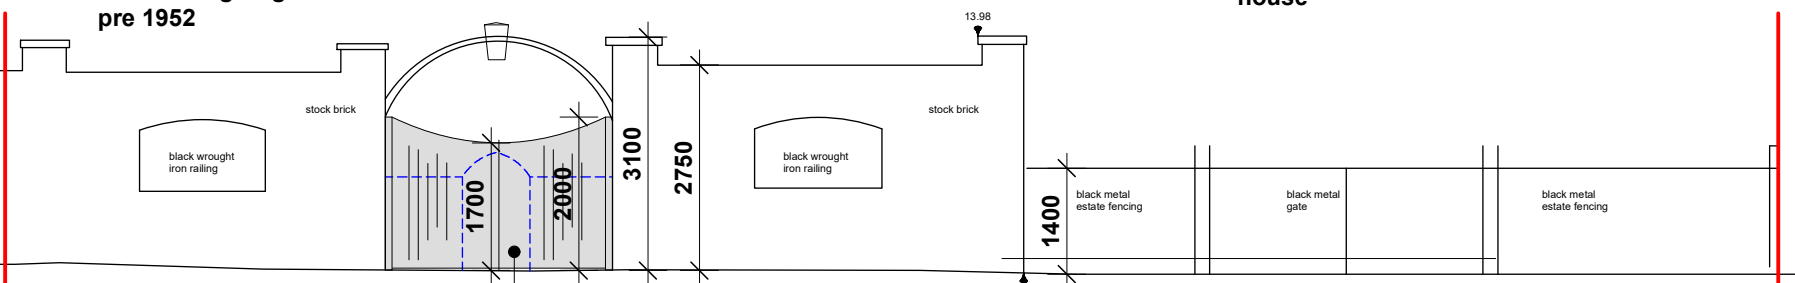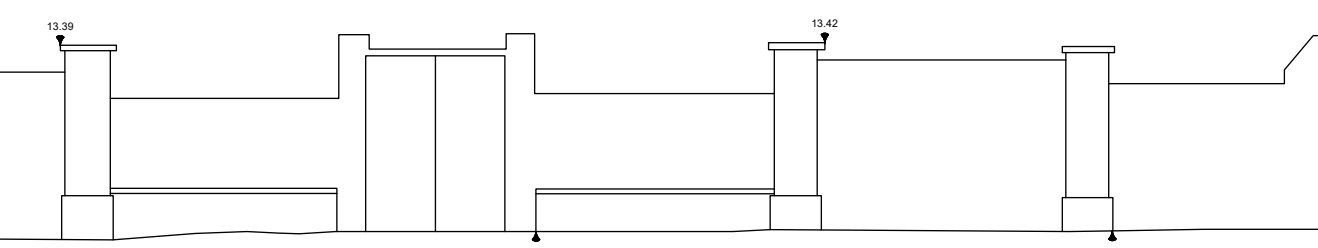

FRONT BOUNDARY ELEVATION

08 existing wrought iron gates replaced with timber gates to provide privacy to create private courtyard garden behind

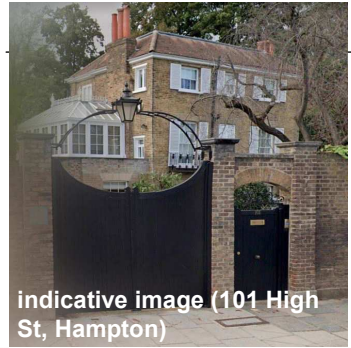

PLANNING

Project PANTILES COURT, THAMES ST, SUNBURY, TW16 6AB			hitchcock architects ltd 18 The Avenue Sunbury-on-Thames Midx TW16 5ES m: 07855 522478 e: andrew@hitchcockarchitects.co.uk w: www.hitchcockarchitects.co.uk
Drawing PROPOSED SOUTH (FRONT/ BOUNDARY) ELEVATION			
Drawing No. PCS-12	Scale 1:100 @ A3	Date 28.02.2024	h a

